
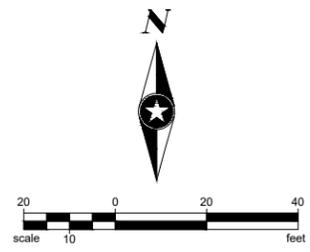



Save: 3/28/2024 4:13 PM eanderson Plot: 3/28/2024 4:14 PM Z:\Engineering\PROJECTS\STREET RECONSTRUCTION\2024 STREET RECON\CAD\PLAN SHEETS\GREEN\24-01-GREEN_CON.dwg

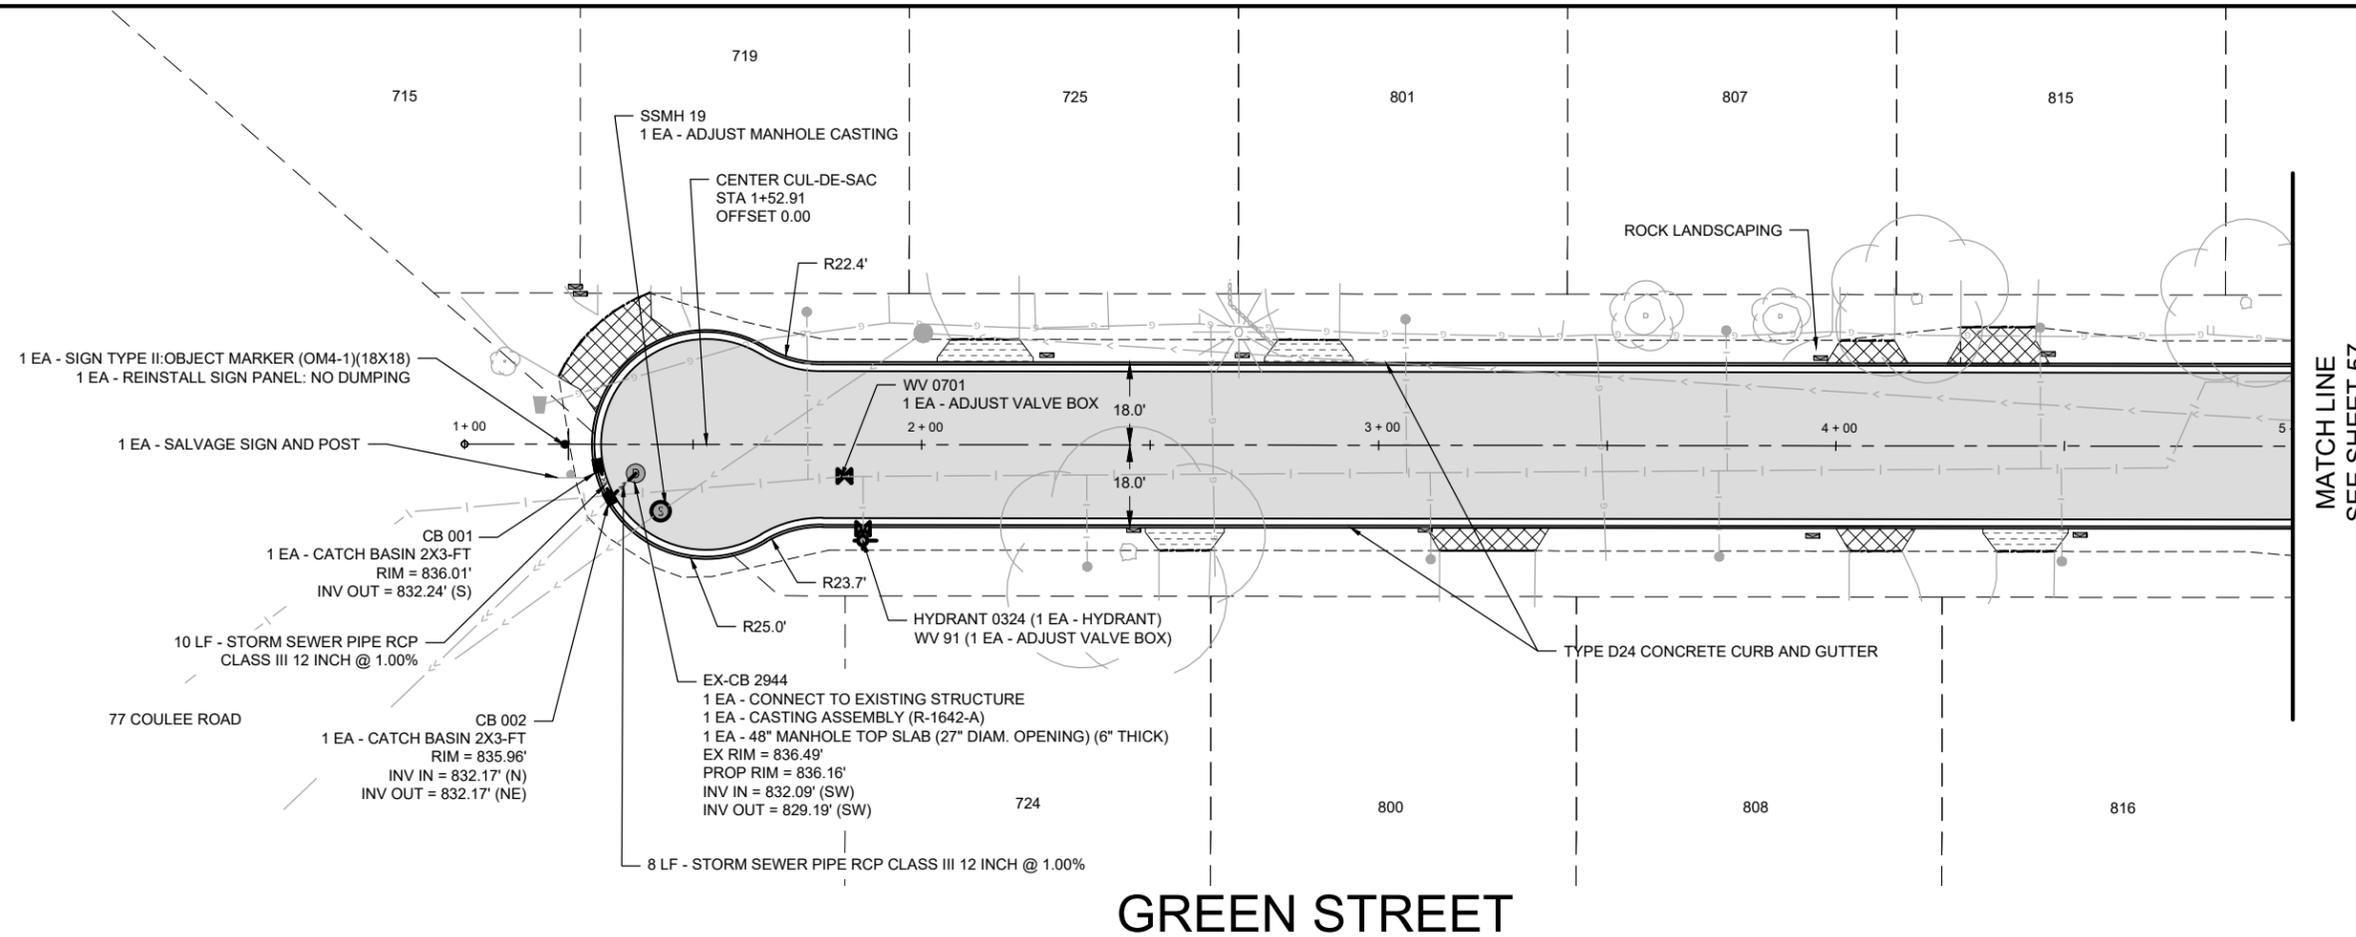

- LEGEND**
- HMA PAVEMENT (SEE TYP. SECTIONS)
 - PATCH ASPHALT DRIVEWAY
 - CONCRETE DRIVEWAY APRON - 6-INCH
 - CONCRETE SIDEWALK - 4-INCH
 - CONSTRUCTION LIMITS
 - SAWCUT (INCIDENTAL)
 - SALVAGE AND REINSTALL MAILBOX

- NOTES:**
1. PROPERTY OWNERS SHALL BE NOTIFIED 24 HOURS IN ADVANCE OF ANY DRIVEWAY CLOSURES.
 2. THE CONTRACTOR SHALL COORDINATE LANDSCAPING RESTORATION WITH ENGINEER AND HOMEOWNER.
 3. ALL INLET CASTINGS TO BE R-3067-L.
 4. ALL DIMENSIONS ARE TO BACK OF CURB.

GREEN STREET

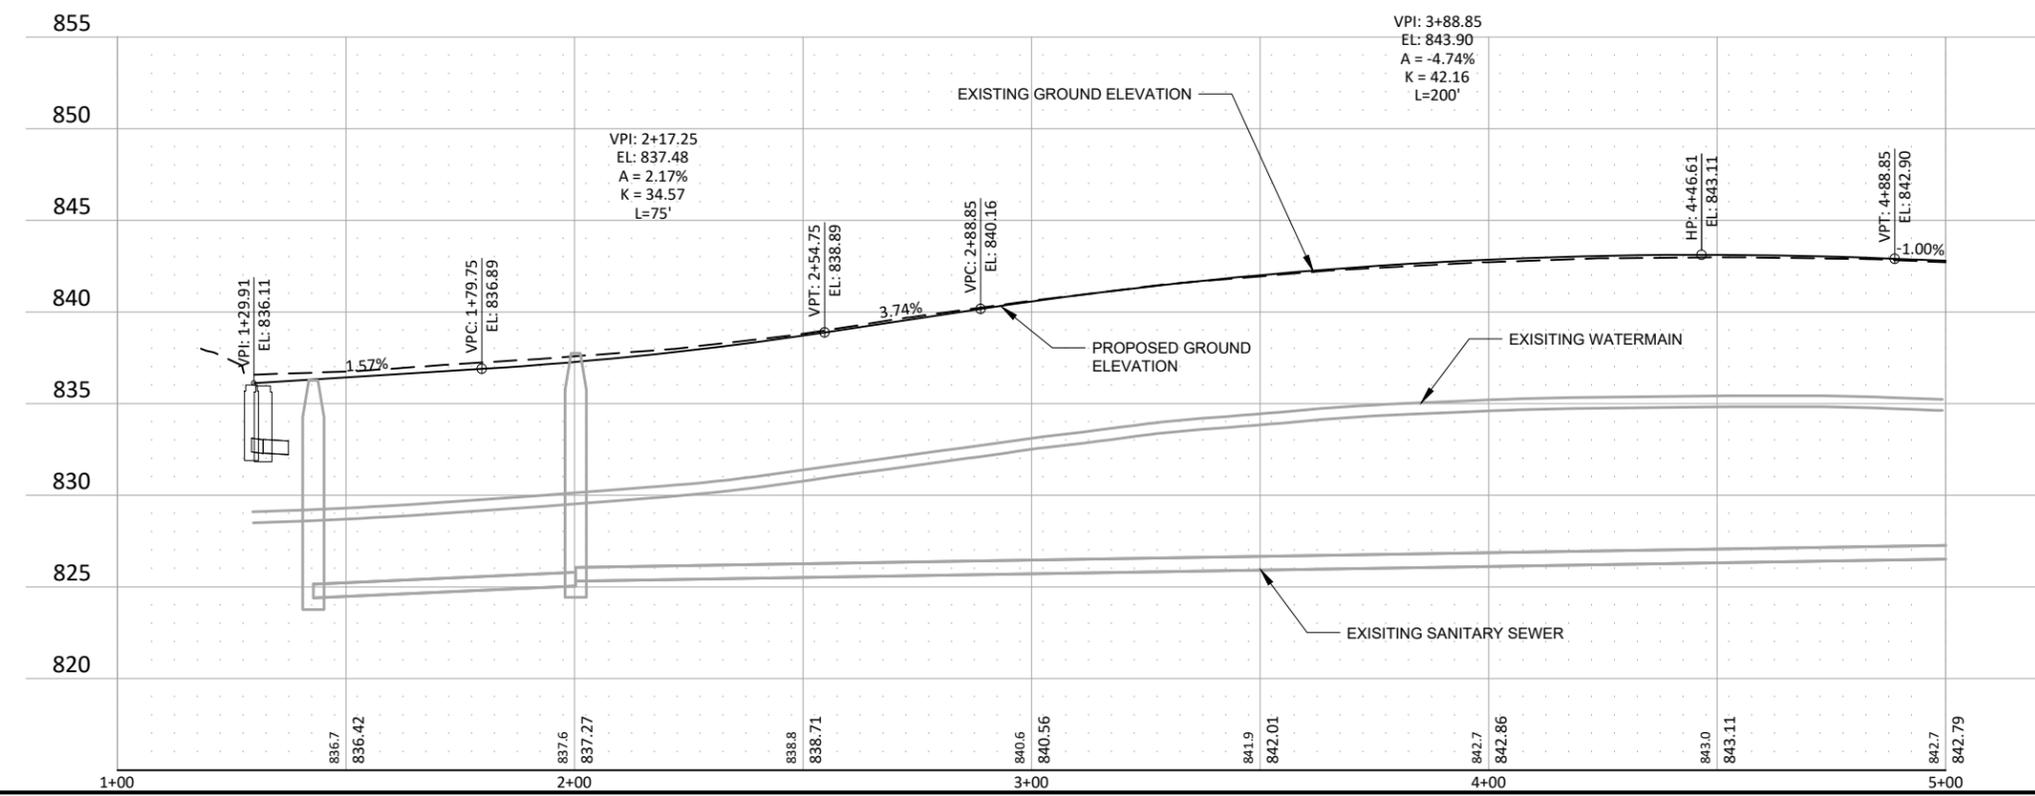



City Project	24-01
Drawn By	MP
Designed By	MP
Checked By	EMA

Rev.#	Description	Date	Rev.#	Description	Date

2024 STREET IMPROVEMENTS


HUDSON, WI

Save: 3/28/2024 4:13 PM eanderson Plot: 3/28/2024 4:14 PM Z:\Engineering\PROJECTS\STREET RECONSTRUCTION\2024 STREET RECON\CAD\PLAN SHEETS\GREEN\24-01-GREEN_CON.dwg

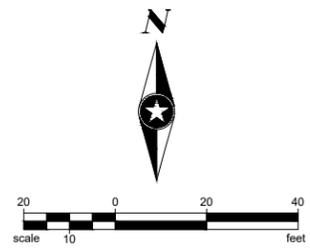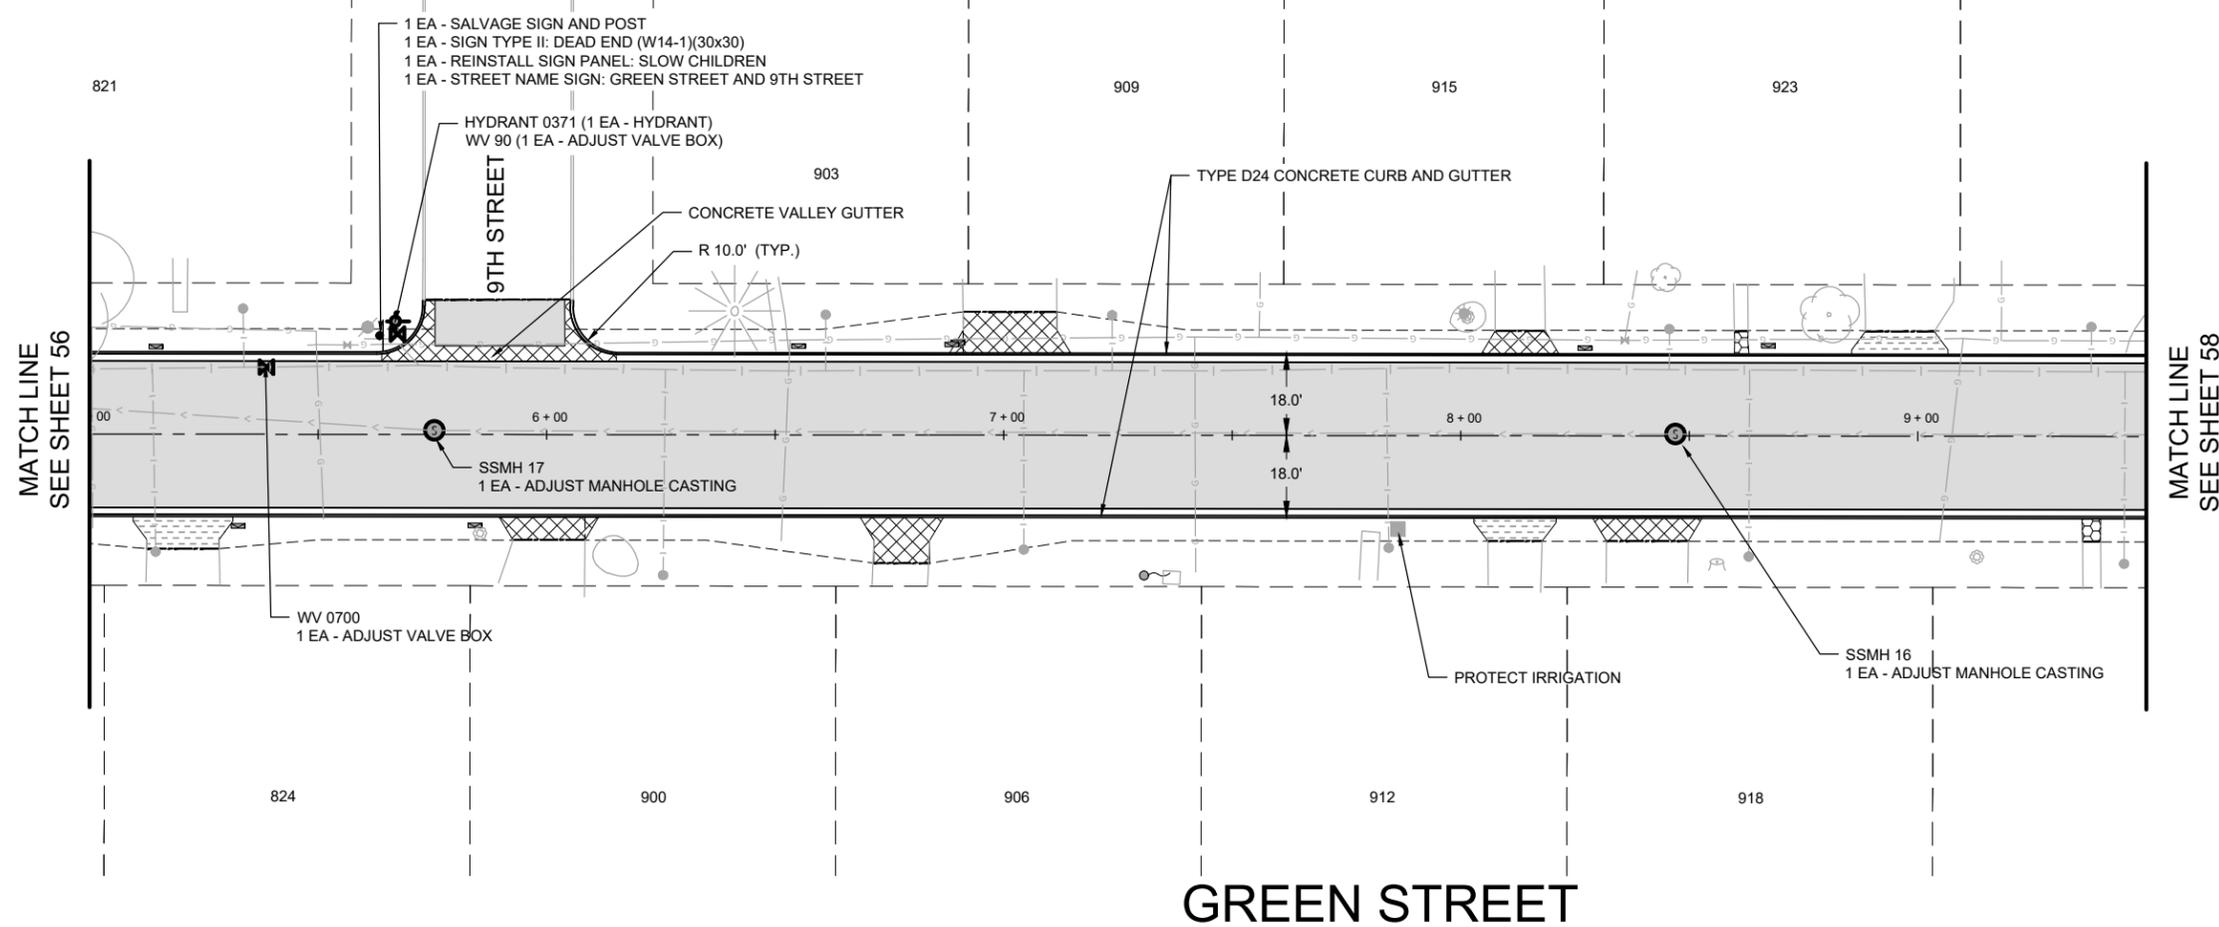

- LEGEND**
- HMA PAVEMENT (SEE TYP. SECTIONS)
 - PATCH ASPHALT DRIVEWAY
 - CONCRETE DRIVEWAY APRON - 6-INCH
 - CONCRETE SIDEWALK - 4-INCH
 - CONSTRUCTION LIMITS
 - SAWCUT (INCIDENTAL)
 - SALVAGE AND REINSTALL MAILBOX



- NOTES:**
1. PROPERTY OWNERS SHALL BE NOTIFIED 24 HOURS IN ADVANCE OF ANY DRIVEWAY CLOSURES.
 2. THE CONTRACTOR SHALL COORDINATE LANDSCAPING RESTORATION WITH ENGINEER AND HOMEOWNER.
 3. ALL INLET CASTINGS TO BE R-3067-L.
 4. ALL DIMENSIONS ARE TO BACK OF CURB.

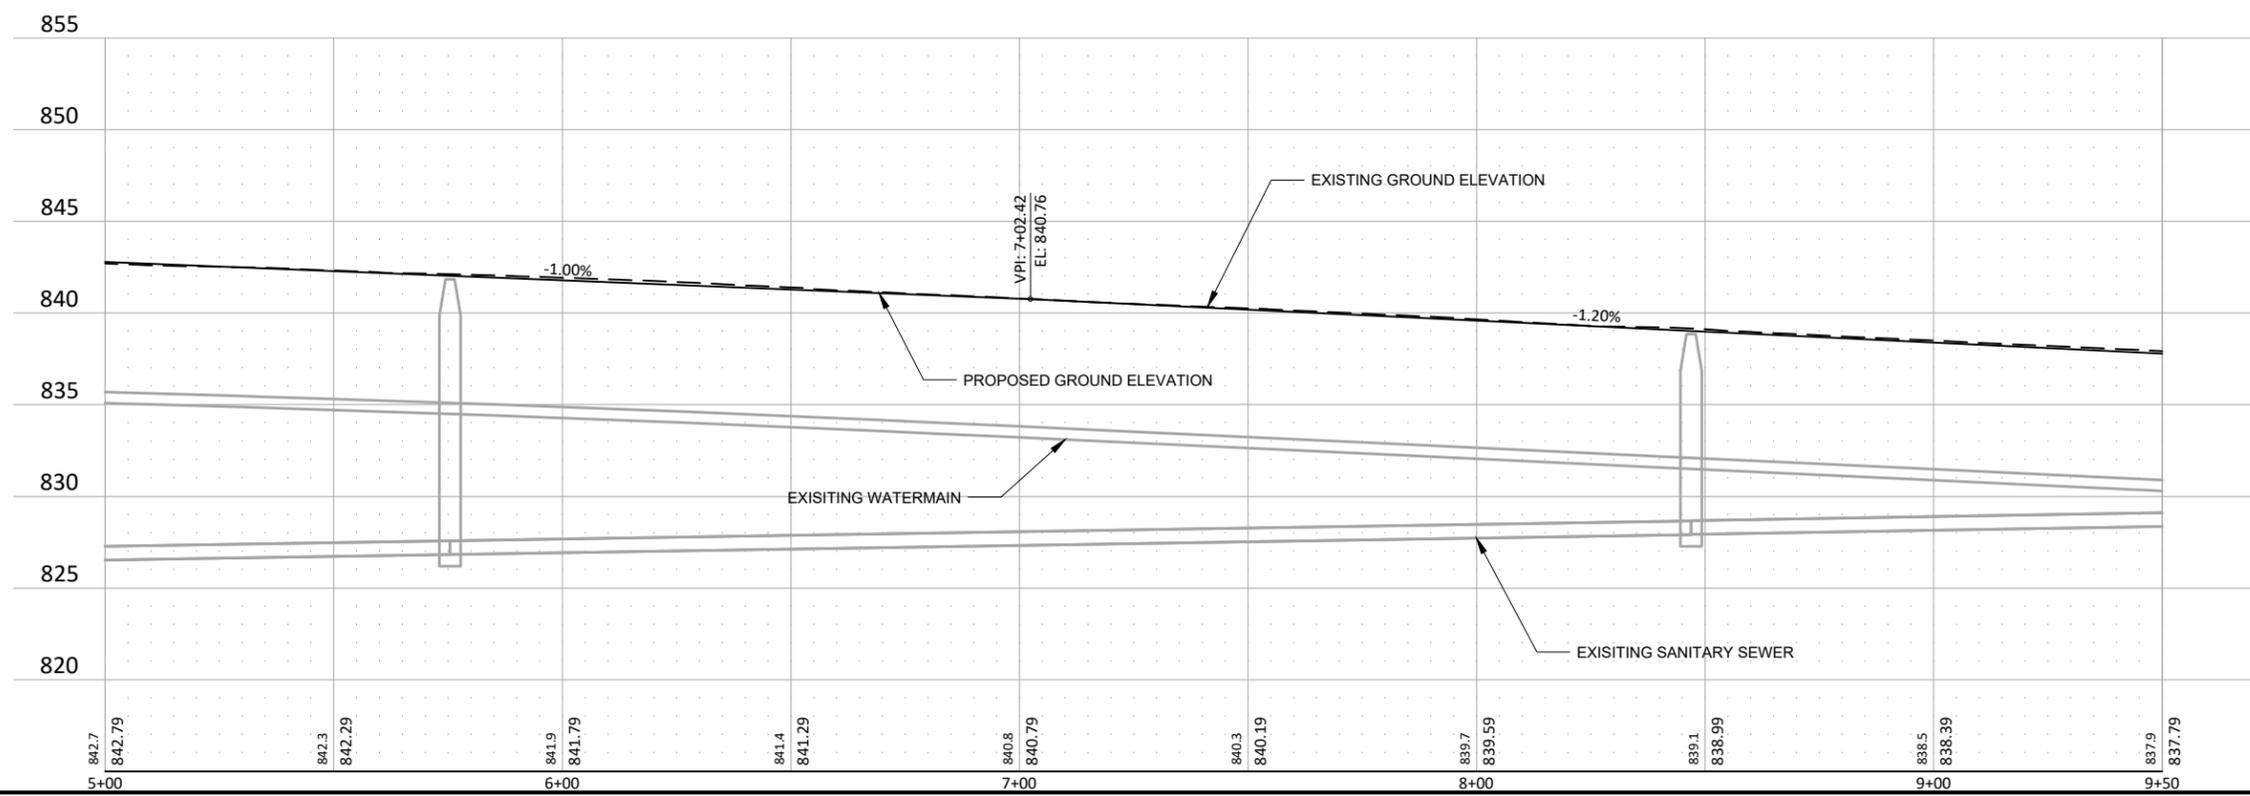

City Project	24-01	Rev.#	Revision Issue Description	Date	Rev.#	Revision Issue Description	Date
Drawn By	MP
Designed By	MP
Checked By	EMA


2024 STREET IMPROVEMENTS
 HUDSON, WI

Save: 4/2/2024 3:04 PM Impale Plot: 4/2/2024 3:06 PM Z:\Engineering\PROJECTS\STREET RECONSTRUCTION\2024 STREET RECONCAD\PLAN SHEETS\GREEN\24-01-GREEN_CON.dwg

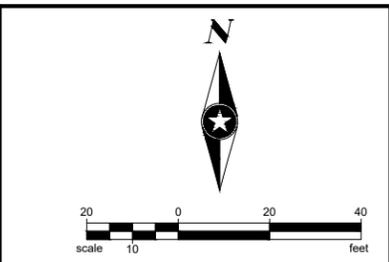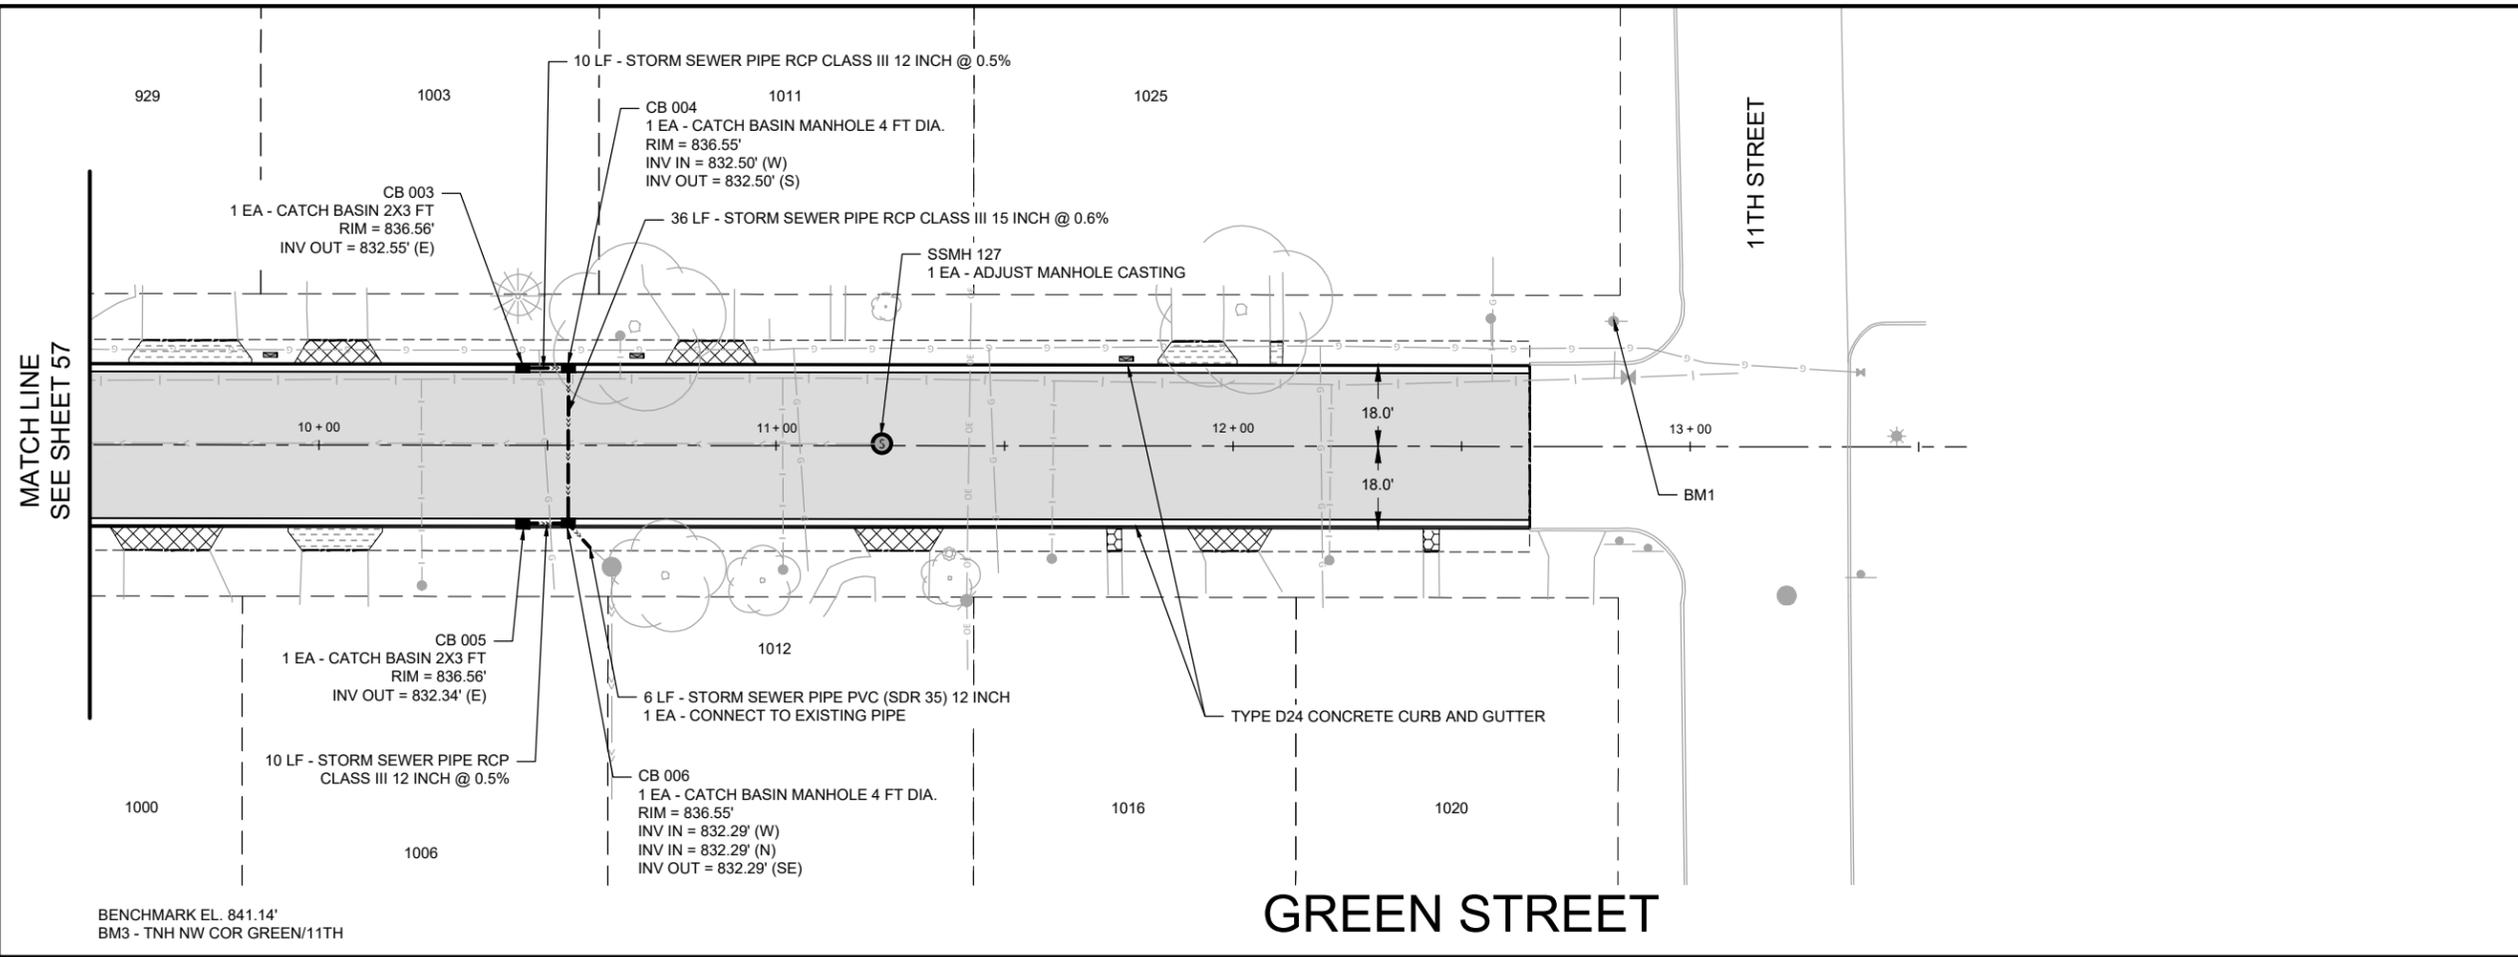

- LEGEND**
- HMA PAVEMENT (SEE TYP. SECTIONS)
 - PATCH ASPHALT DRIVEWAY
 - CONCRETE DRIVEWAY APRON - 6-INCH
 - CONCRETE SIDEWALK - 4-INCH
 - CONSTRUCTION LIMITS
 - SAWCUT (INCIDENTAL)
 - SALVAGE AND REINSTALL MAILBOX

- NOTES:**
1. PROPERTY OWNERS SHALL BE NOTIFIED 24 HOURS IN ADVANCE OF ANY DRIVEWAY CLOSURES.
 2. THE CONTRACTOR SHALL COORDINATE LANDSCAPING RESTORATION WITH ENGINEER AND HOMEOWNER.
 3. ALL INLET CASTINGS TO BE R-3067-L.
 4. ALL DIMENSIONS ARE TO BACK OF CURB.

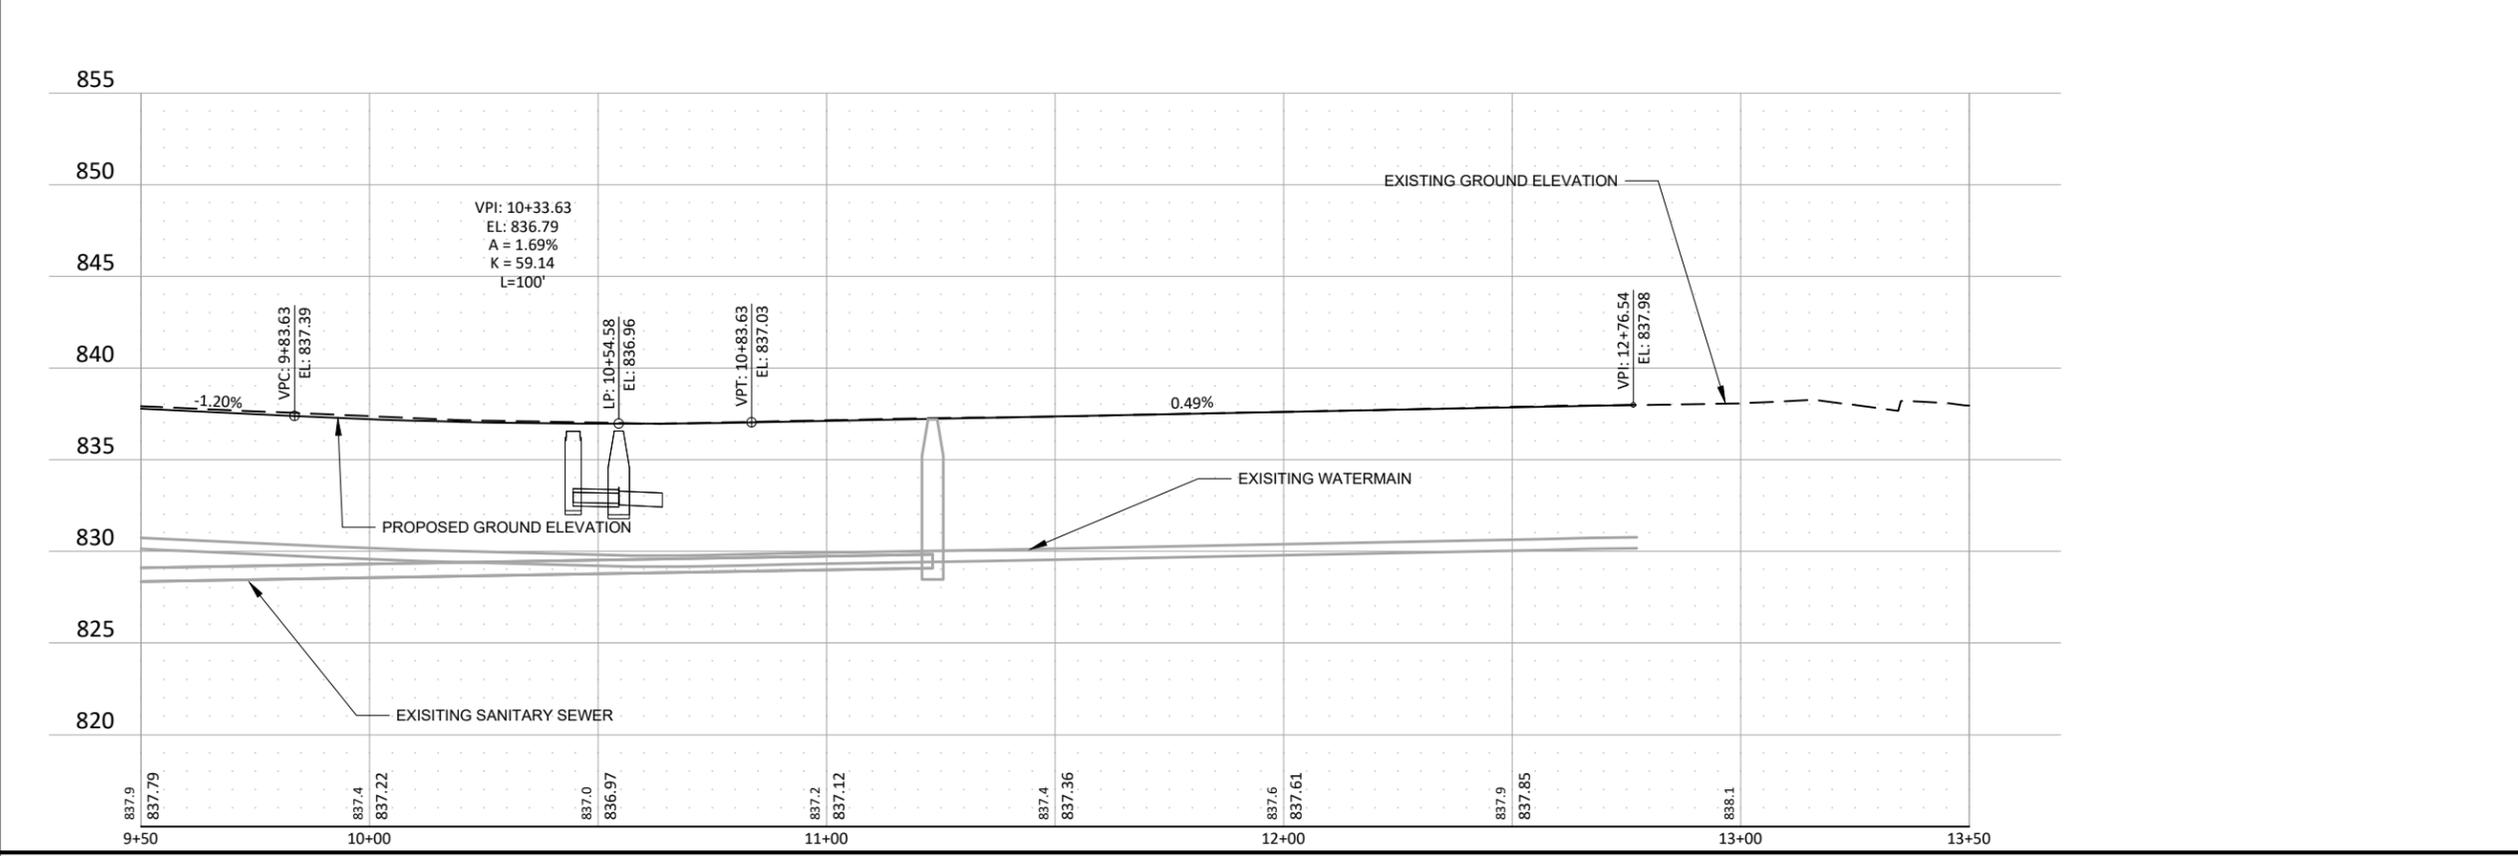

City Project	24-01	Rev.#	Revision Issue Description	Date	Rev.#	Revision Issue Description	Date
Drawn By	MP
Designed By	MP
Checked By	EMA

2024 STREET IMPROVEMENTS
HUDSON, WI