


VINE STREET

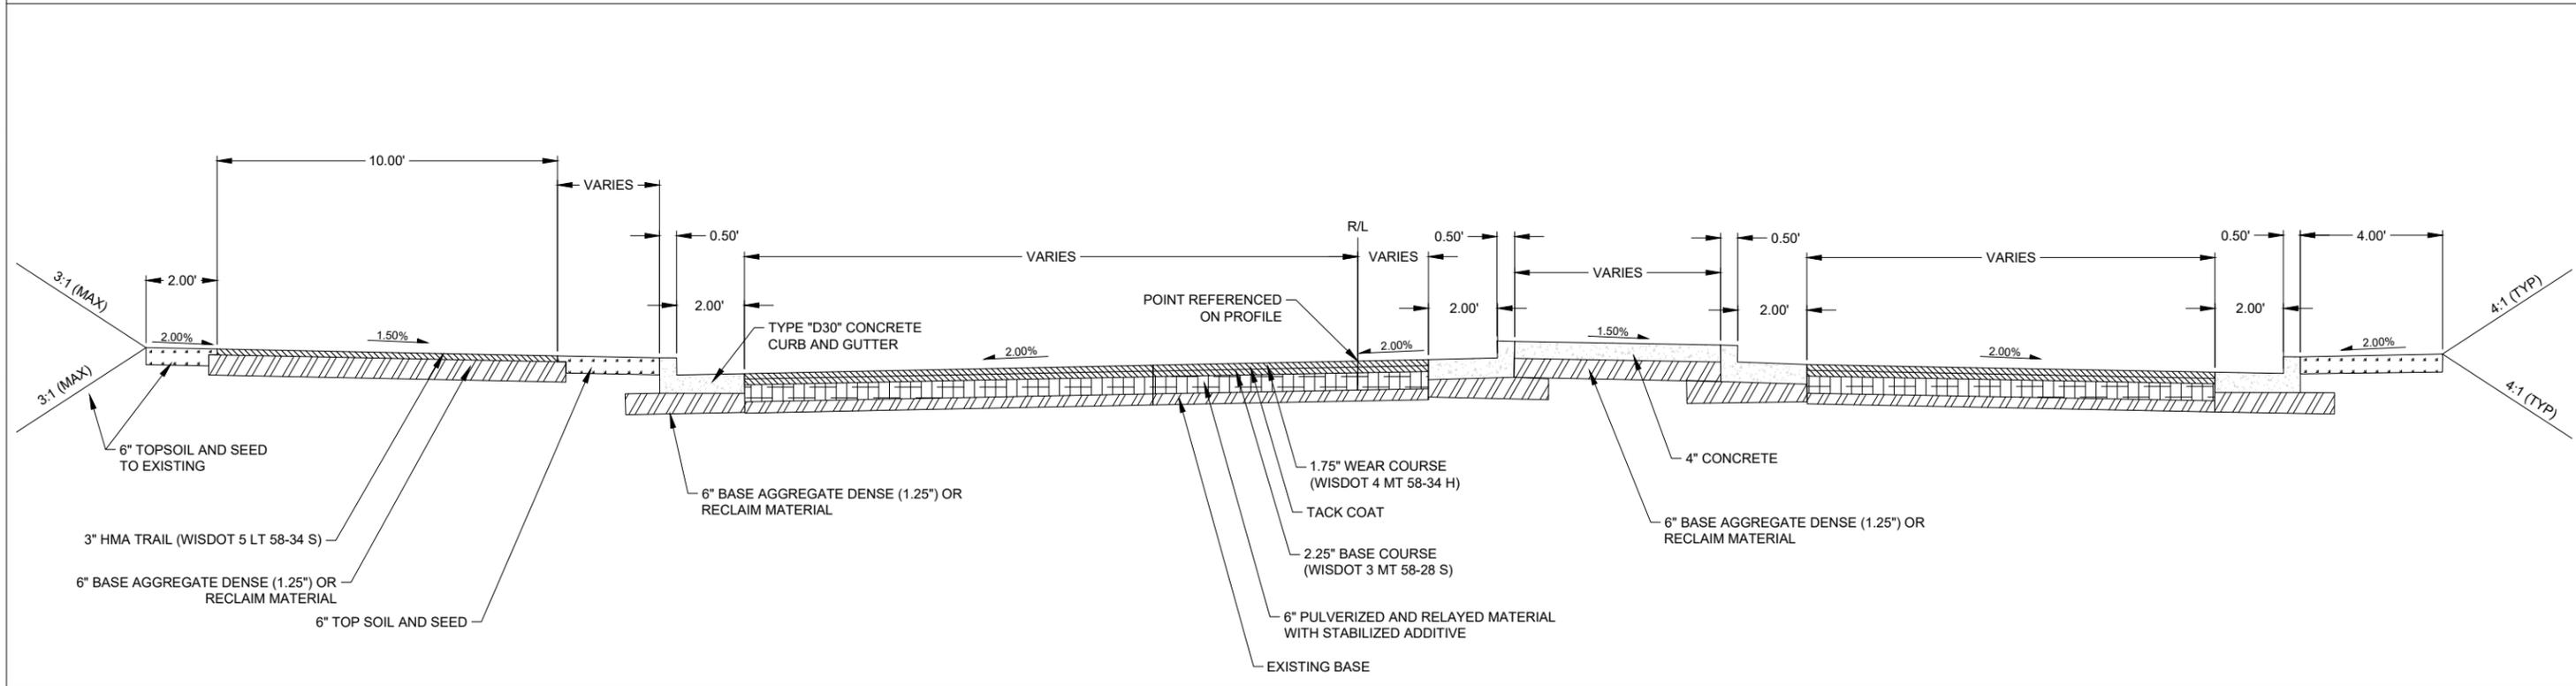

VINE STREET WITH MEDIAN


Save: 3/28/2024 4:03 PM cpearman Plot: 3/29/2024 10:07 AM X:\F\J\H\HUDSO175833\5-final-dsgn\51-drawings\10-Civil\cad\dwg\sheet\HUDSO 175833_TY.dwg

SEH Project	HUDSO175833	Rev.#	Revision Issue Description	Date	Rev.#	Revision Issue Description	Date
Drawn By	CP	.			.		
Designed By	CP	.			.		
Checked By	EH	.			.		



2024 STREET IMPROVEMENTS
HUDSON, WI

VINE STREET
TYPICAL SECTIONS

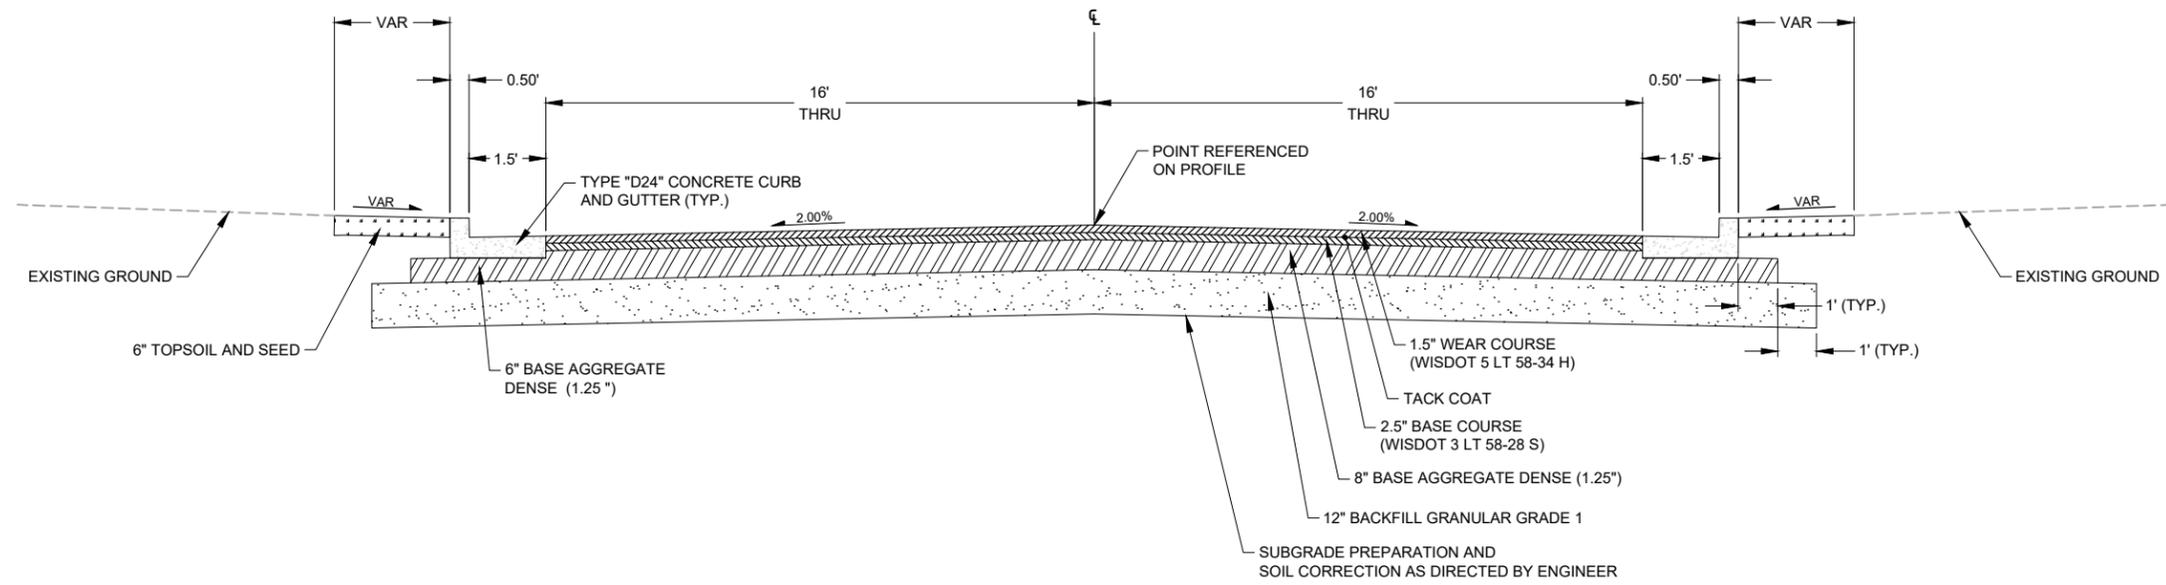

GREEN STREET

Save: 3/28/2024 3:53 PM eanderson Plot: 3/28/2024 3:53 PM Z:\Engineering\PROJECTS\STREET RECONSTRUCTION\2024 STREET RECON\CAD\PLAN SHEETS\GREEN\24-01-GREEN_TYP.dwg

City Project	24-01	Rev.#	Revision Issue Description	Date	Rev.#	Revision Issue Description	Date
Drawn By	MP
Designed By	MP
Checked By	EMA



2024 STREET IMPROVEMENTS
HUDSON, WI

**GREEN STREET
TYPICAL SECTIONS**