



-  - ASPHALT PAVEMENT
-  - ASPHALT PATCH
-  - 6" CONCRETE SURFACE
-  - 4" CONCRETE SURFACE
-  - PAVEMENT WITHOUT STABILIZING AGENT

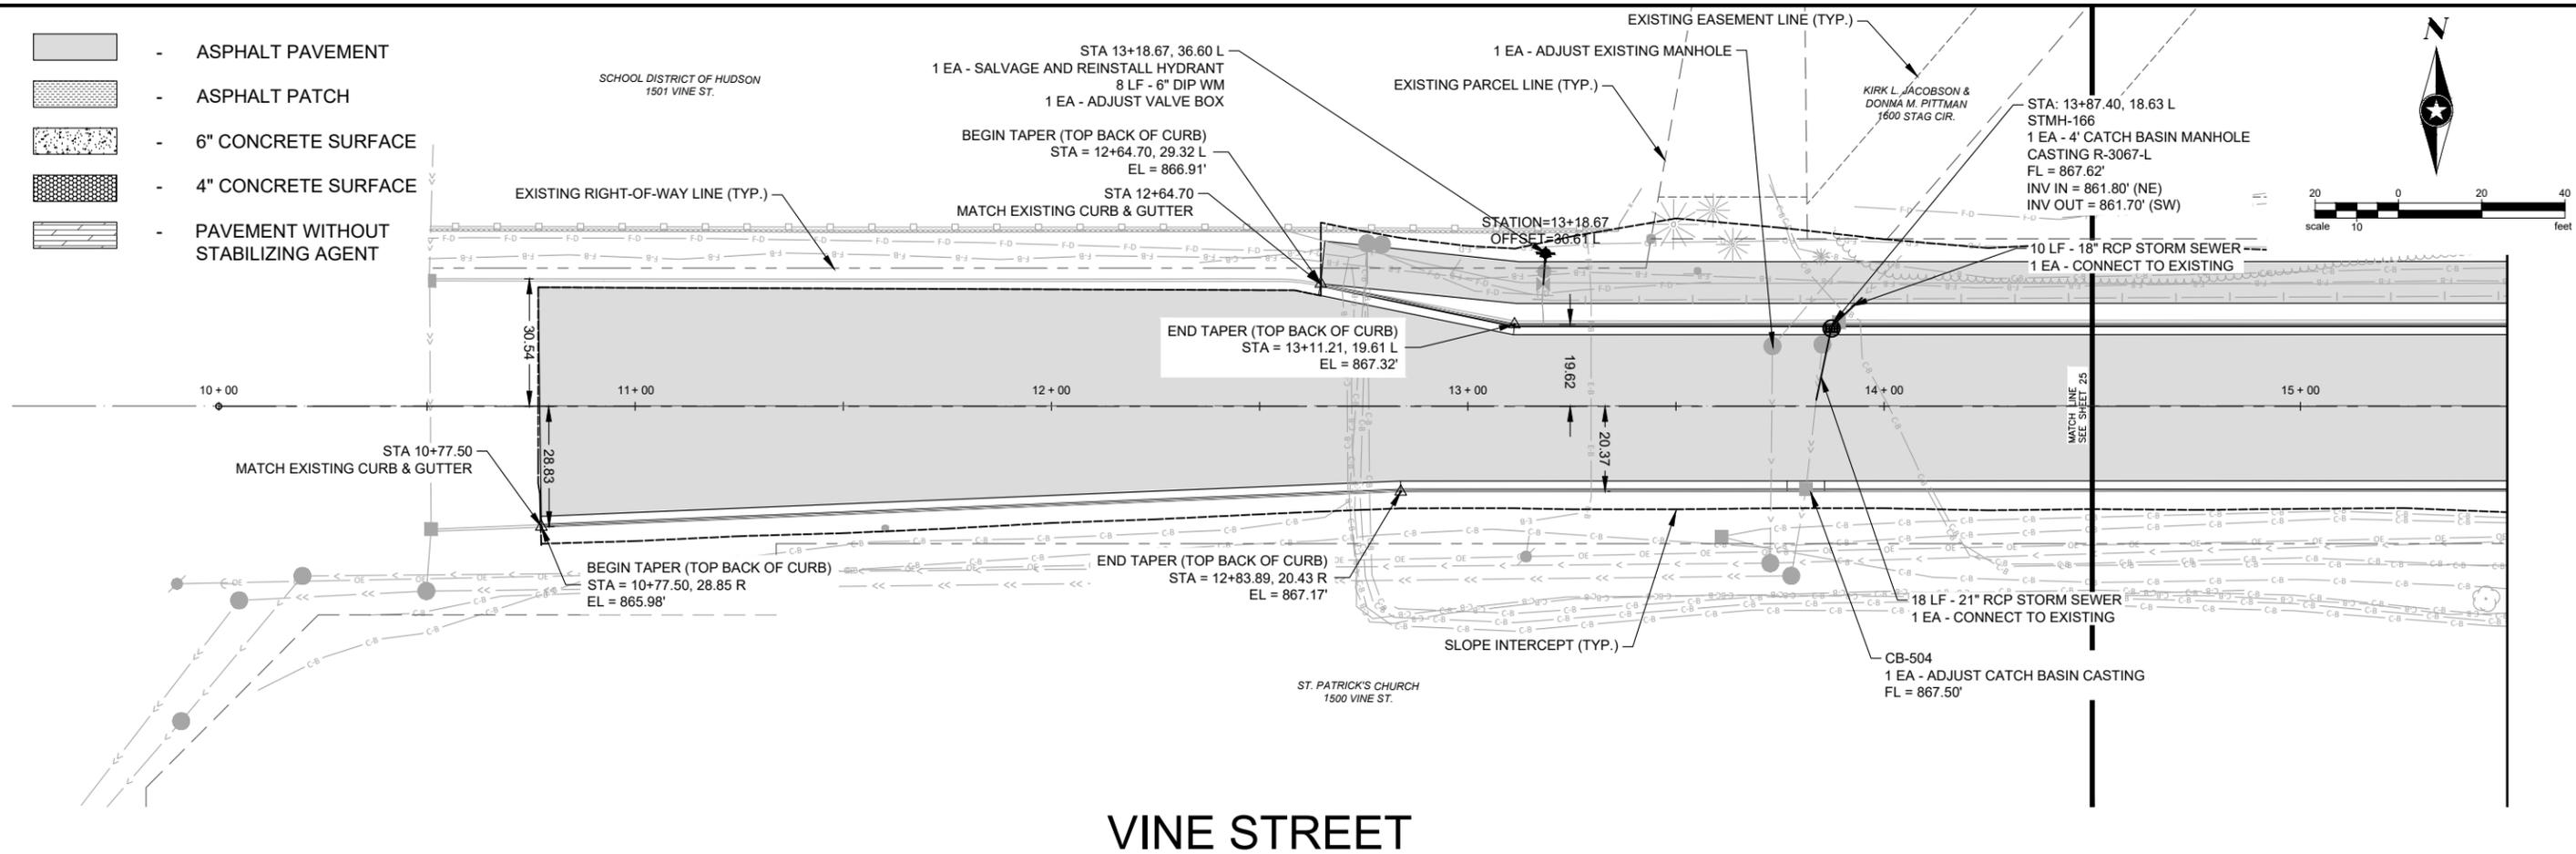

VINE STREET

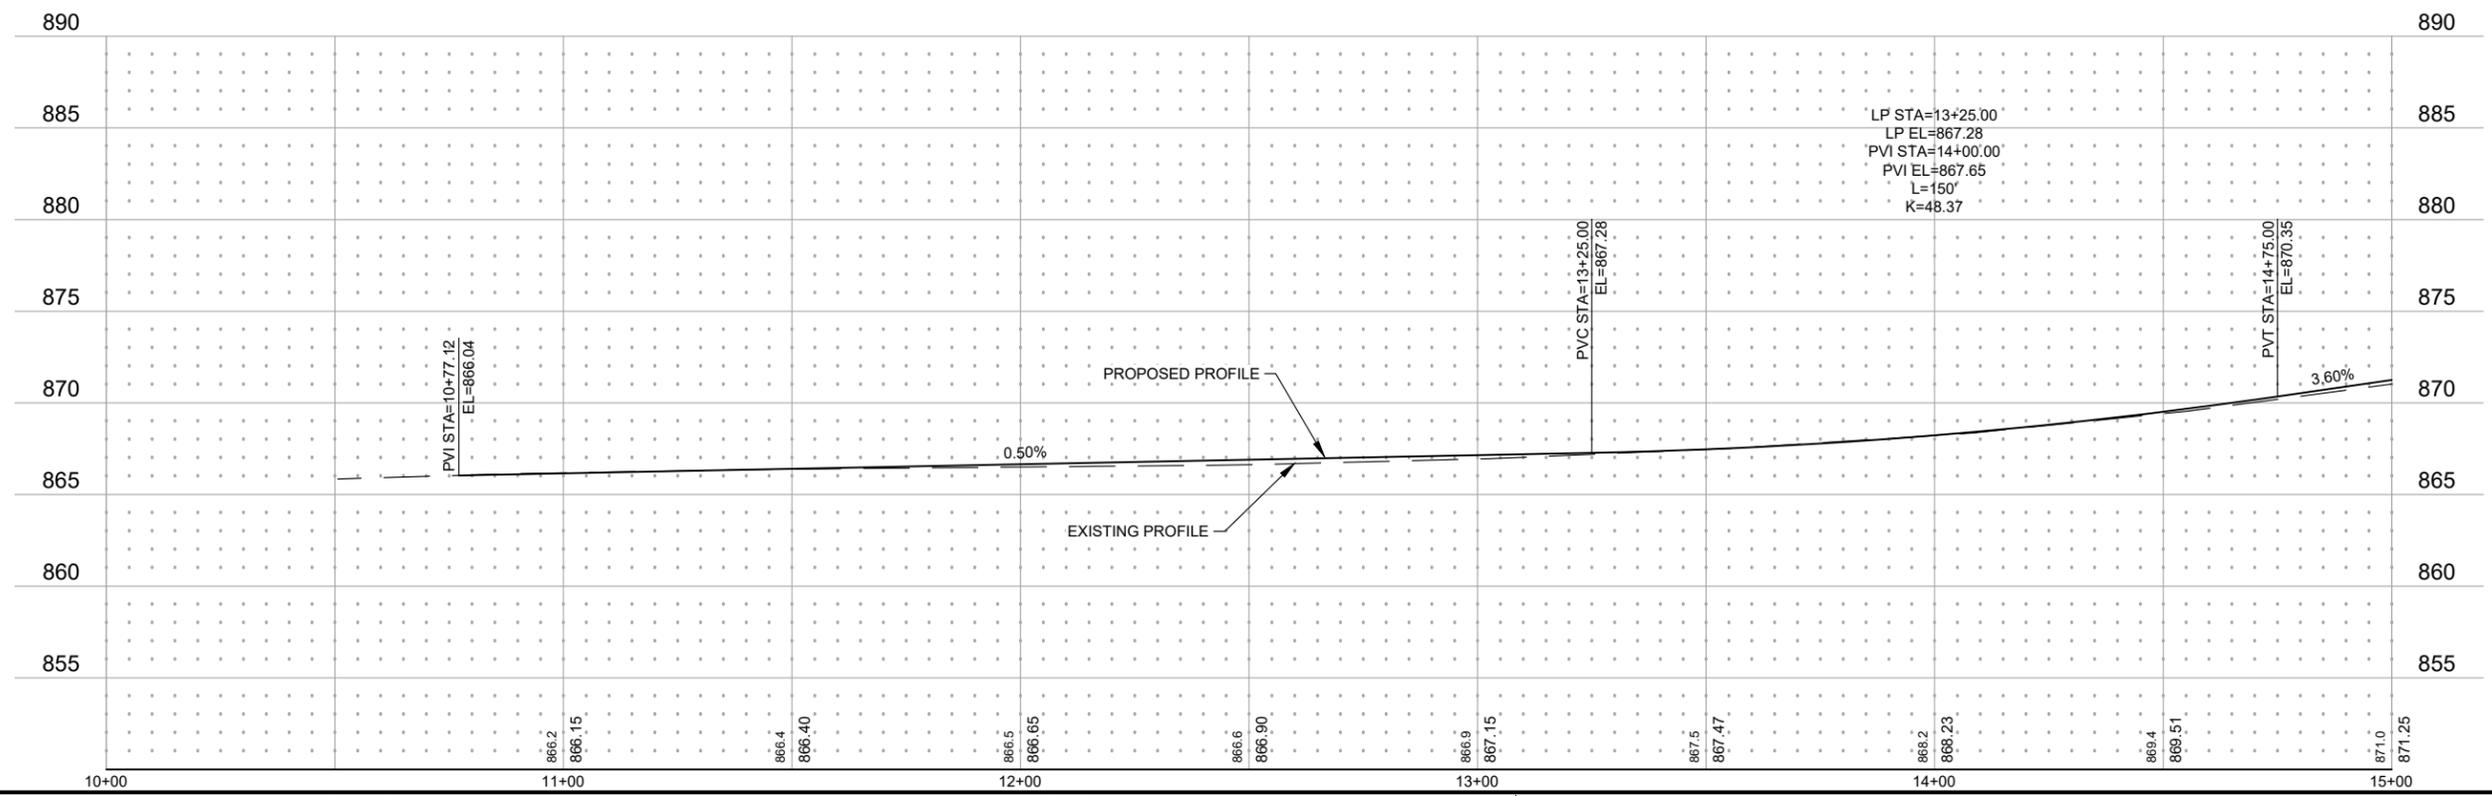



Save: 4/11/2024 4:44 PM cpearman Plot: 4/11/2024 4:44 PM X:\FH\HUDSON\175833\5-final-dsgn\51-drawings\10-Civil\cad\dwg\sheet\HUDSO_175833_PP.dwg

SEH Project	HUDSO175833	Rev.#	Revision Issue Description	Date	Rev.#	Revision Issue Description	Date
Drawn By	CP	.			.		
Designed By	CP	.			.		
Checked By	EH	1	ADDENDUM #1	04/12/2024	.		




2024 STREET IMPROVEMENTS

HUDSON, WI

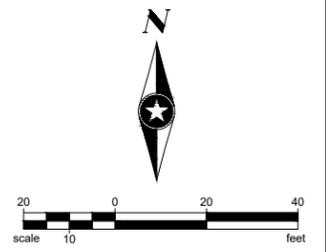
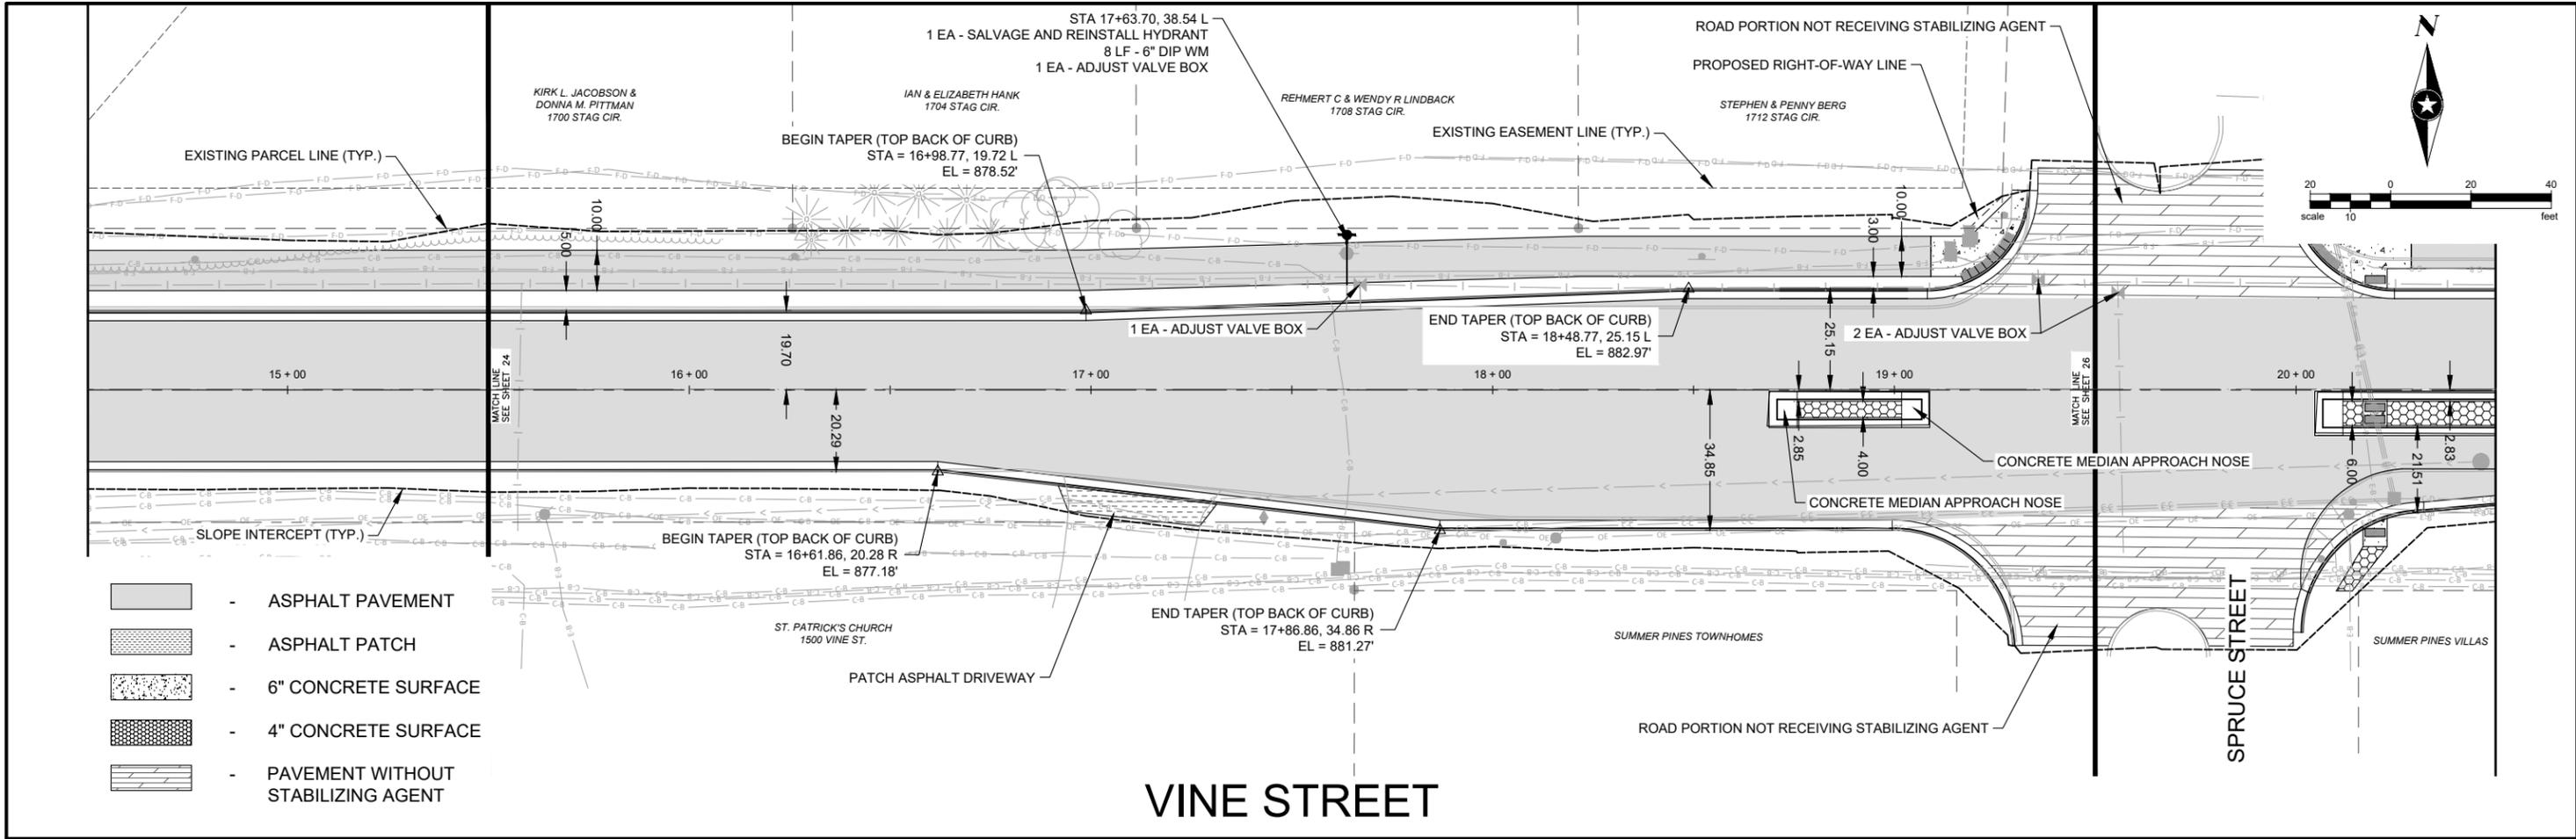


-  - ASPHALT PAVEMENT
-  - ASPHALT PATCH
-  - 6" CONCRETE SURFACE
-  - 4" CONCRETE SURFACE
-  - PAVEMENT WITHOUT STABILIZING AGENT



VINE STREET

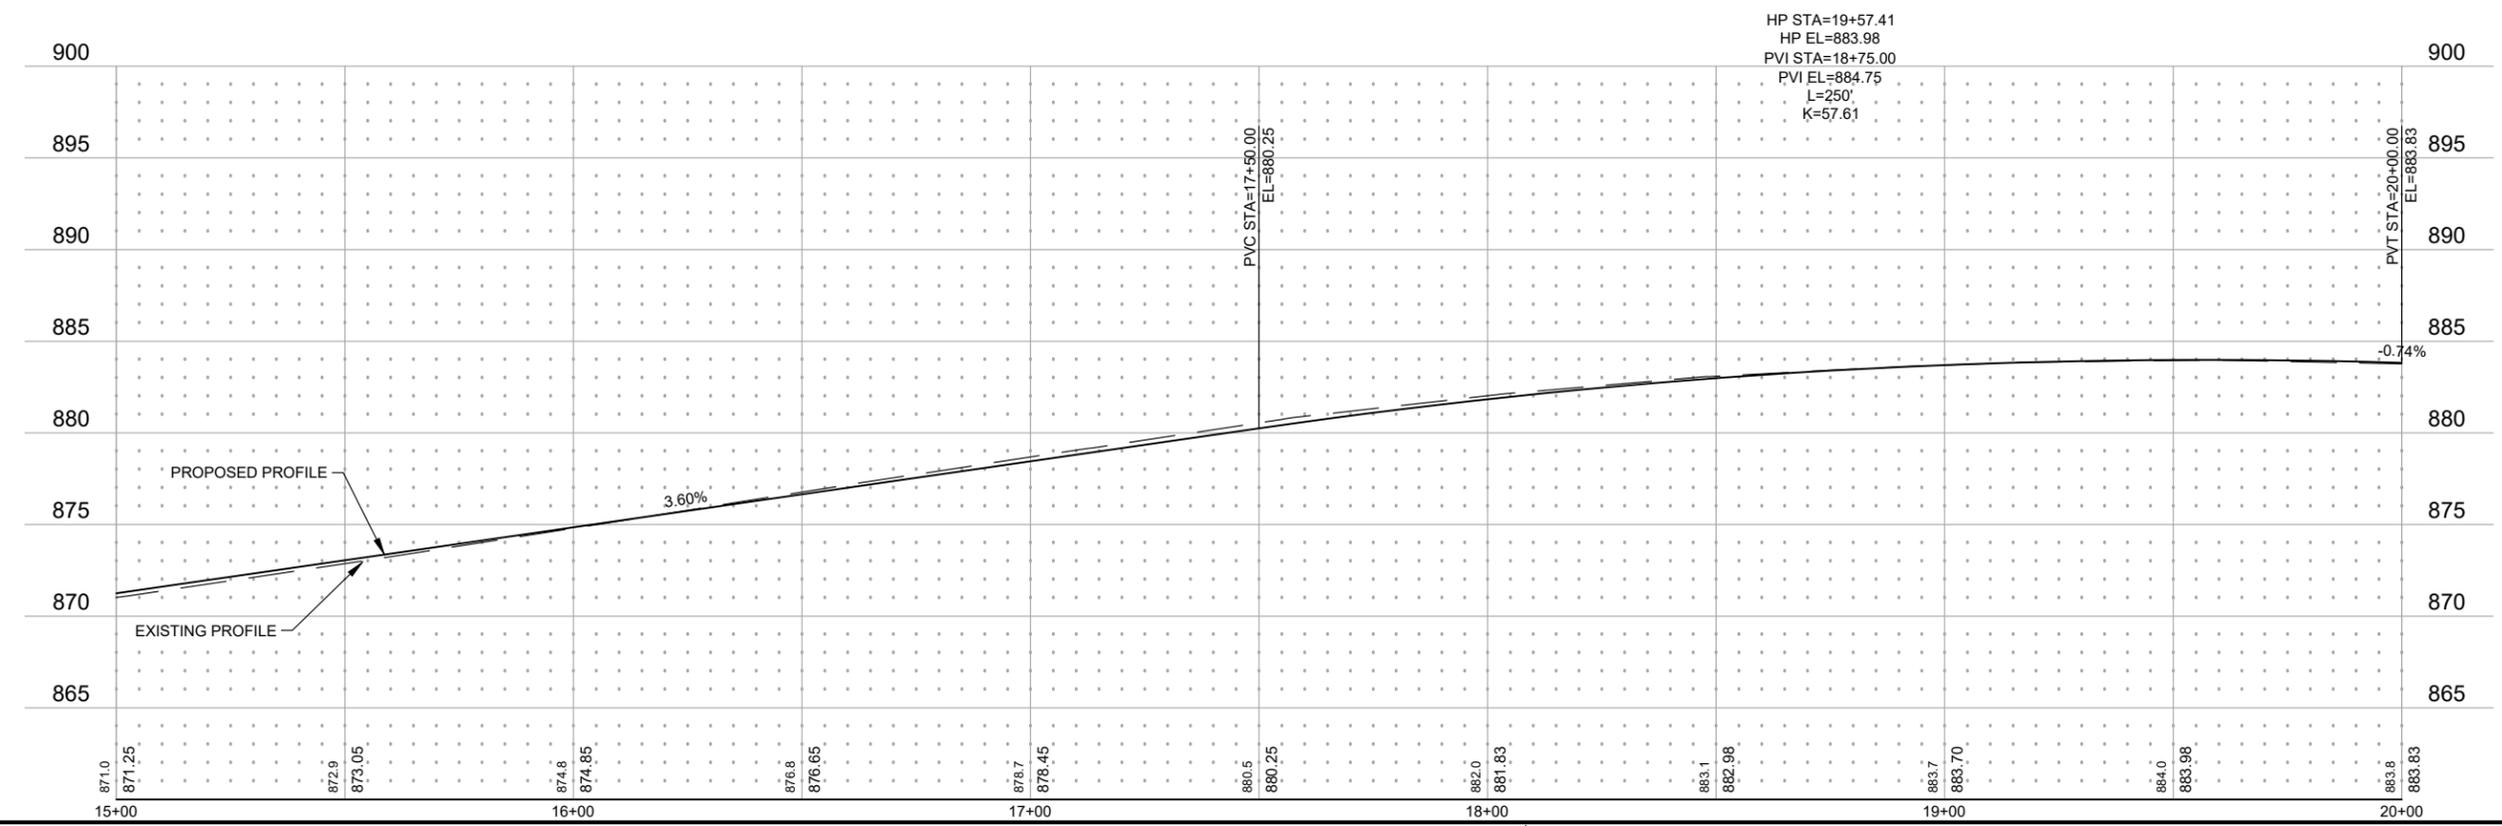



Save: 4/11/2024 4:44 PM cpearman Plot: 4/11/2024 4:44 PM X:\F\J\HUDSO\175833\5-final-dsgn\51-drawings\10-Civil\cad\dwg\sheet\HUDSO_175833_PP.dwg

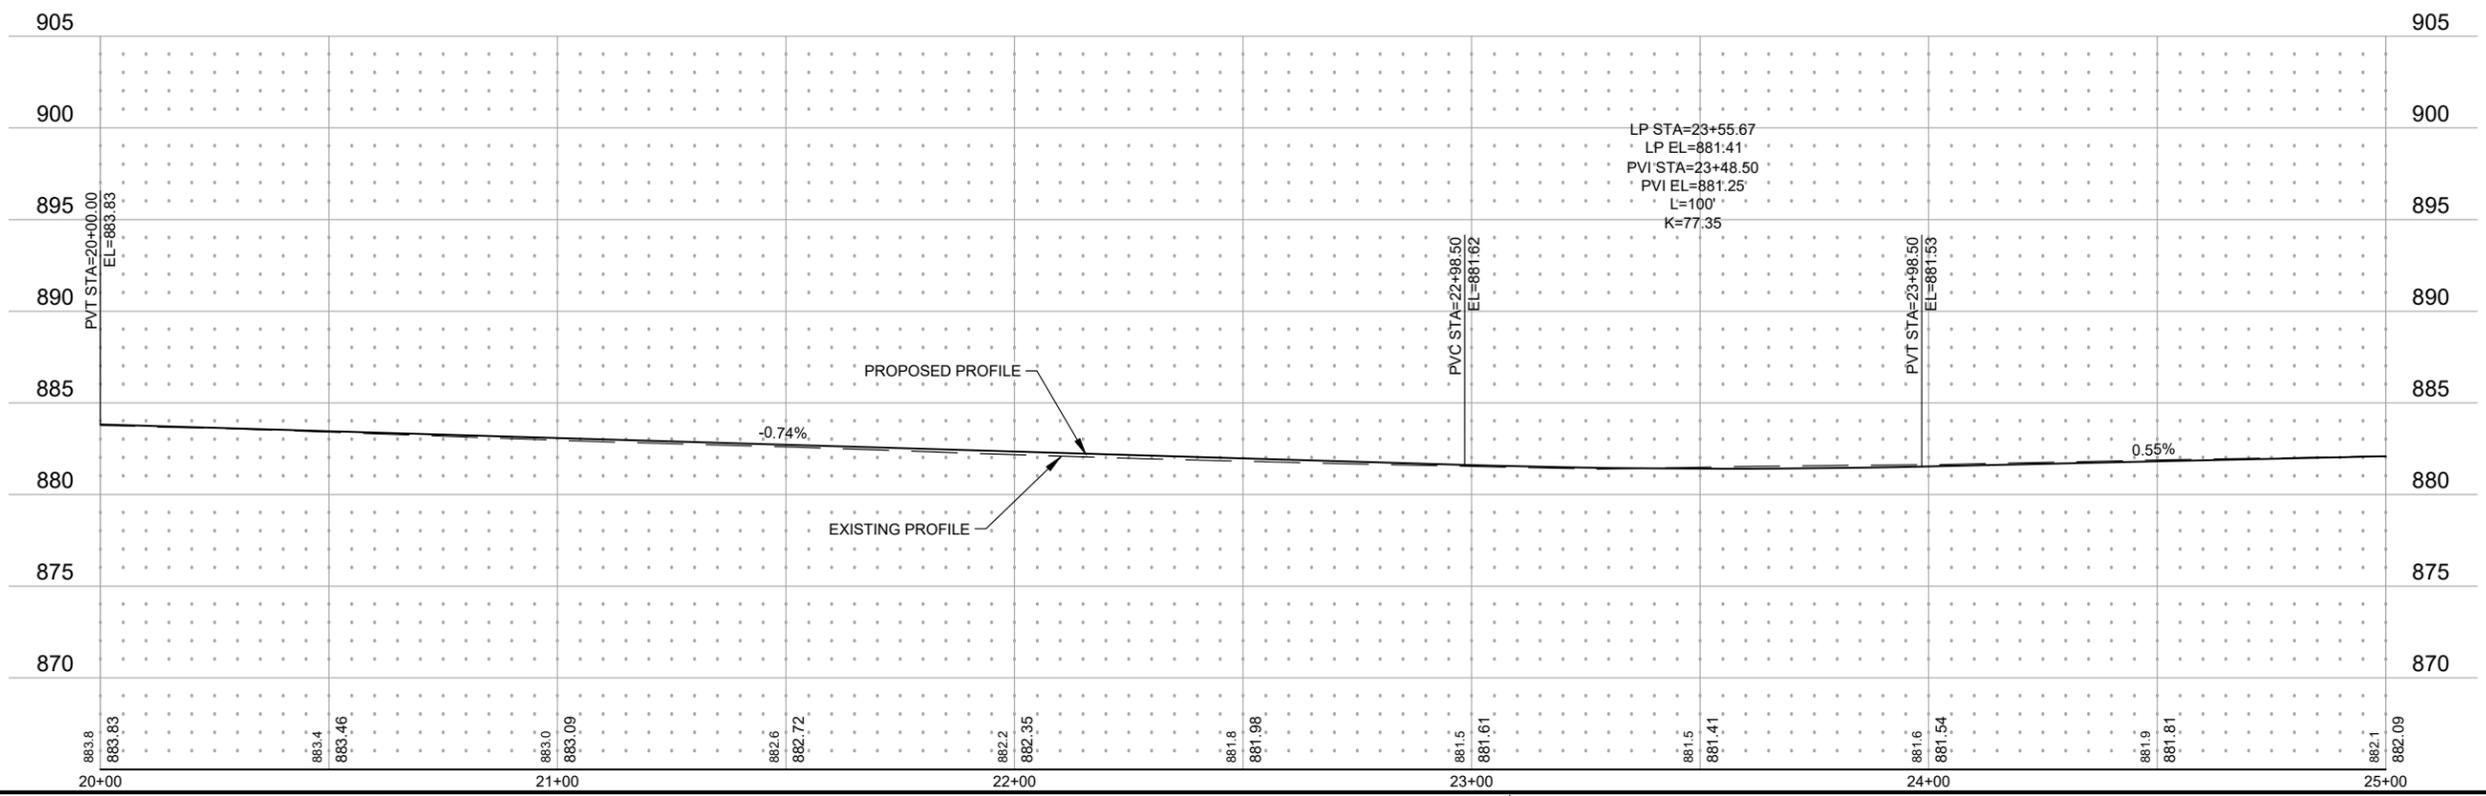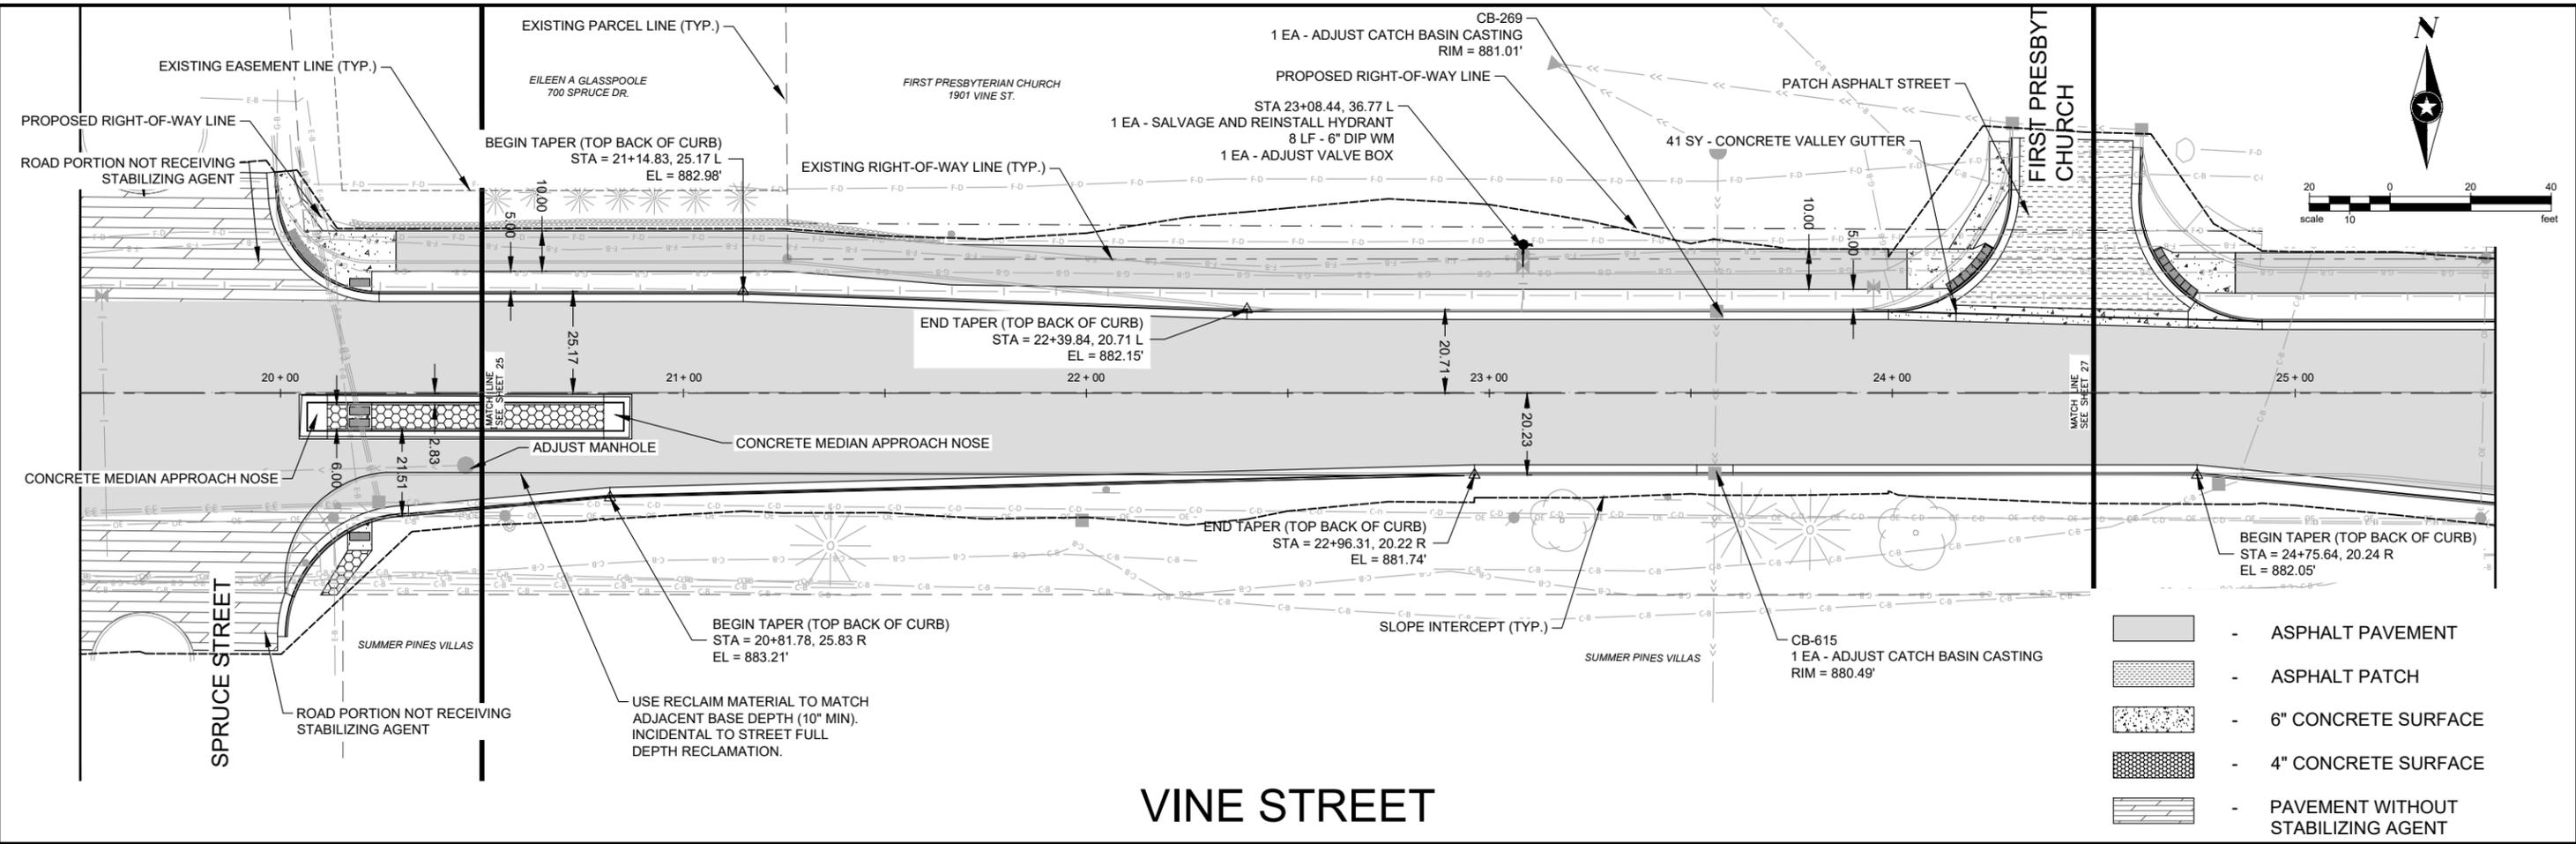



Save: 4/11/2024 4:44 PM cpearman Plot: 4/11/2024 4:45 PM X:\F\J\H\HUDSO\175833\5-final-dsgn\51-drawings\10-Civil\cad\dwg\sheet\HUDSO_175833_PP.dwg

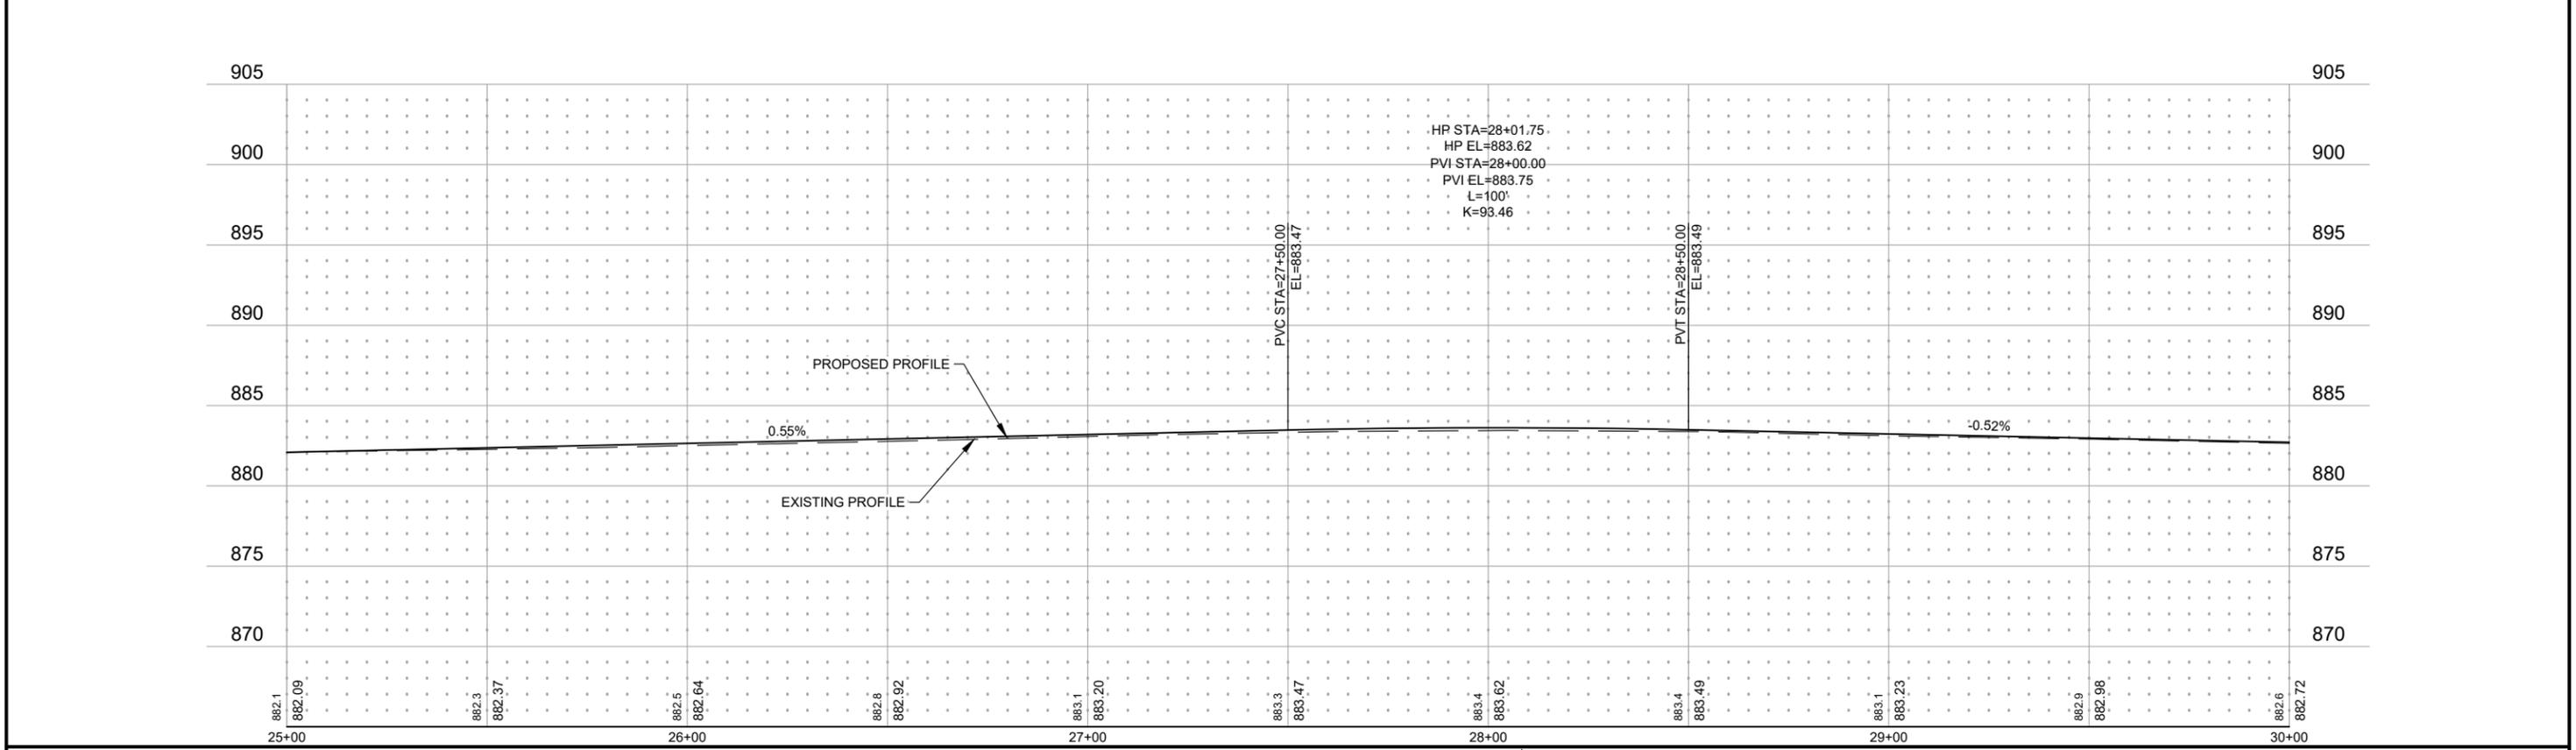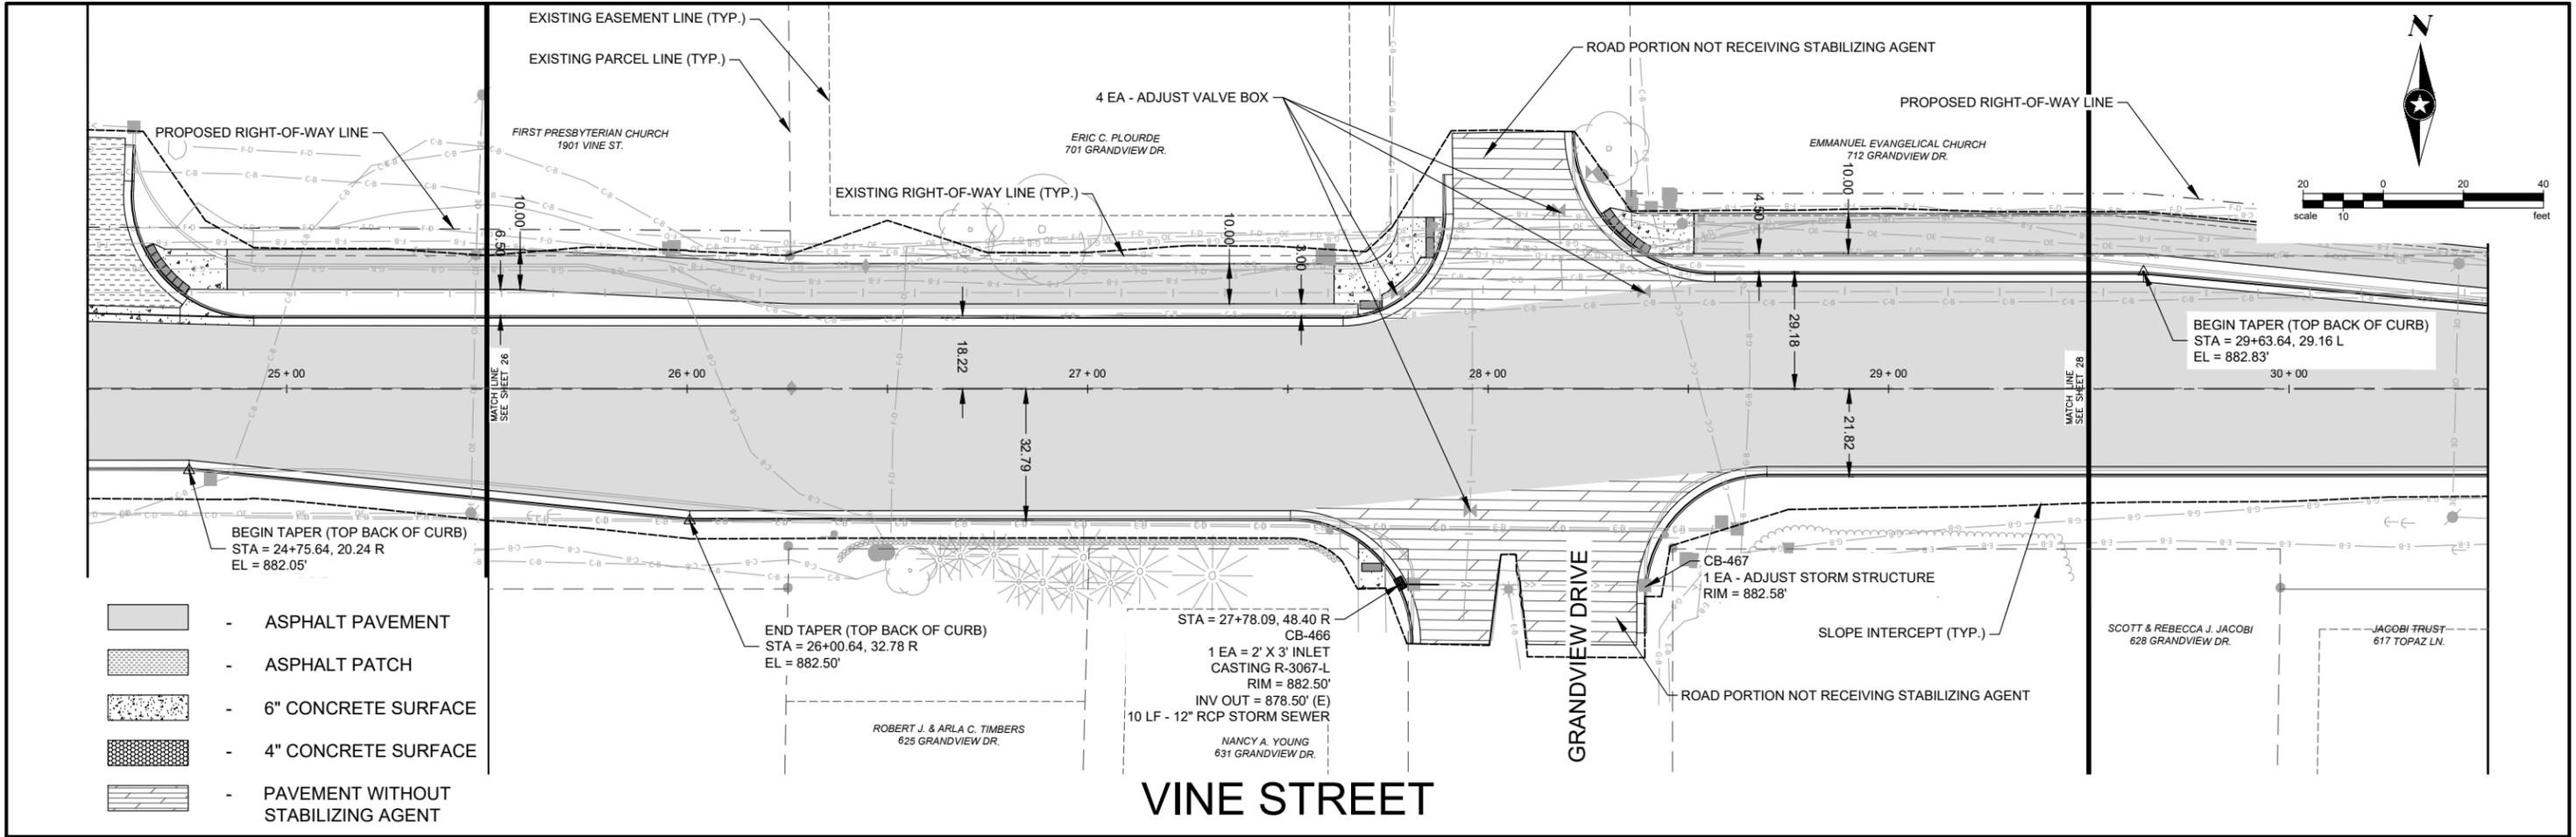


Save: 4/11/2024 4:44 PM cpearman Plot: 4/11/2024 4:45 PM X:\F\J\H\HUDSO\175833\5-final-dsgn\51-drawings\10-Civil\cad\dwg\sheet\HUDSO_175833_PP.dwg

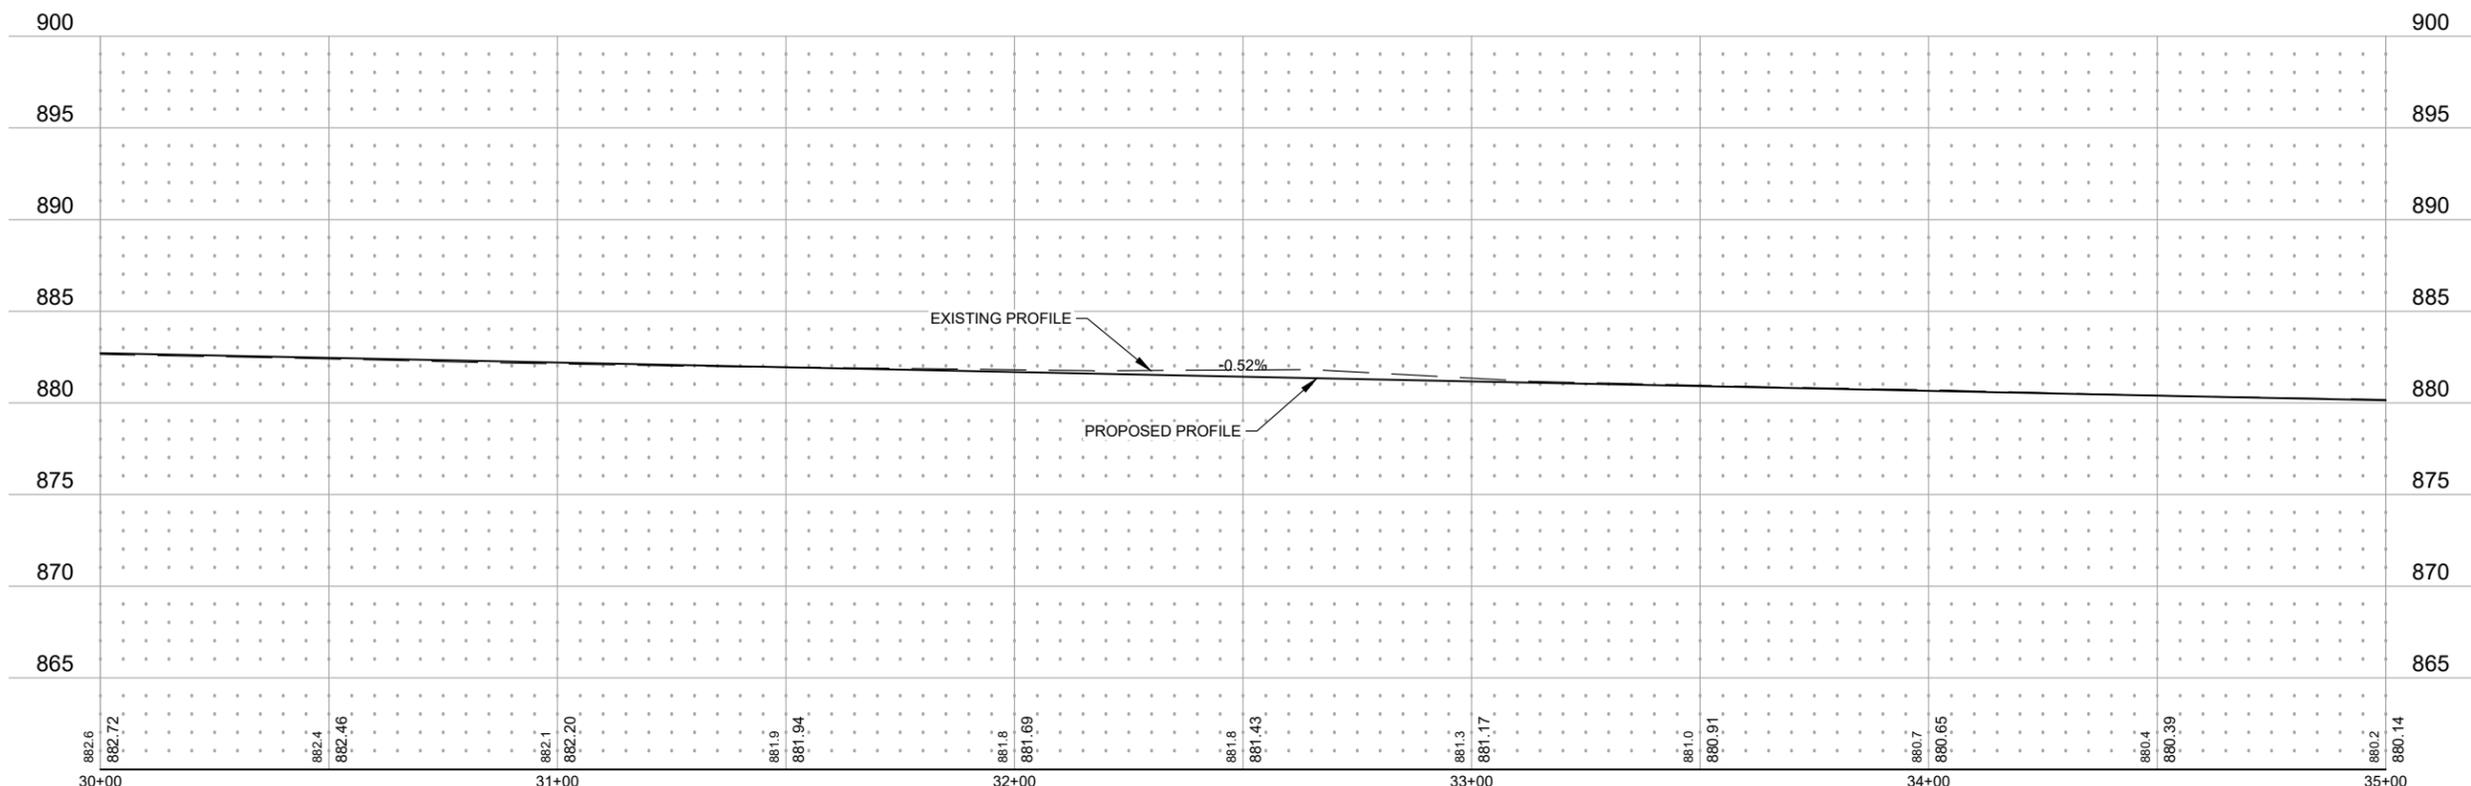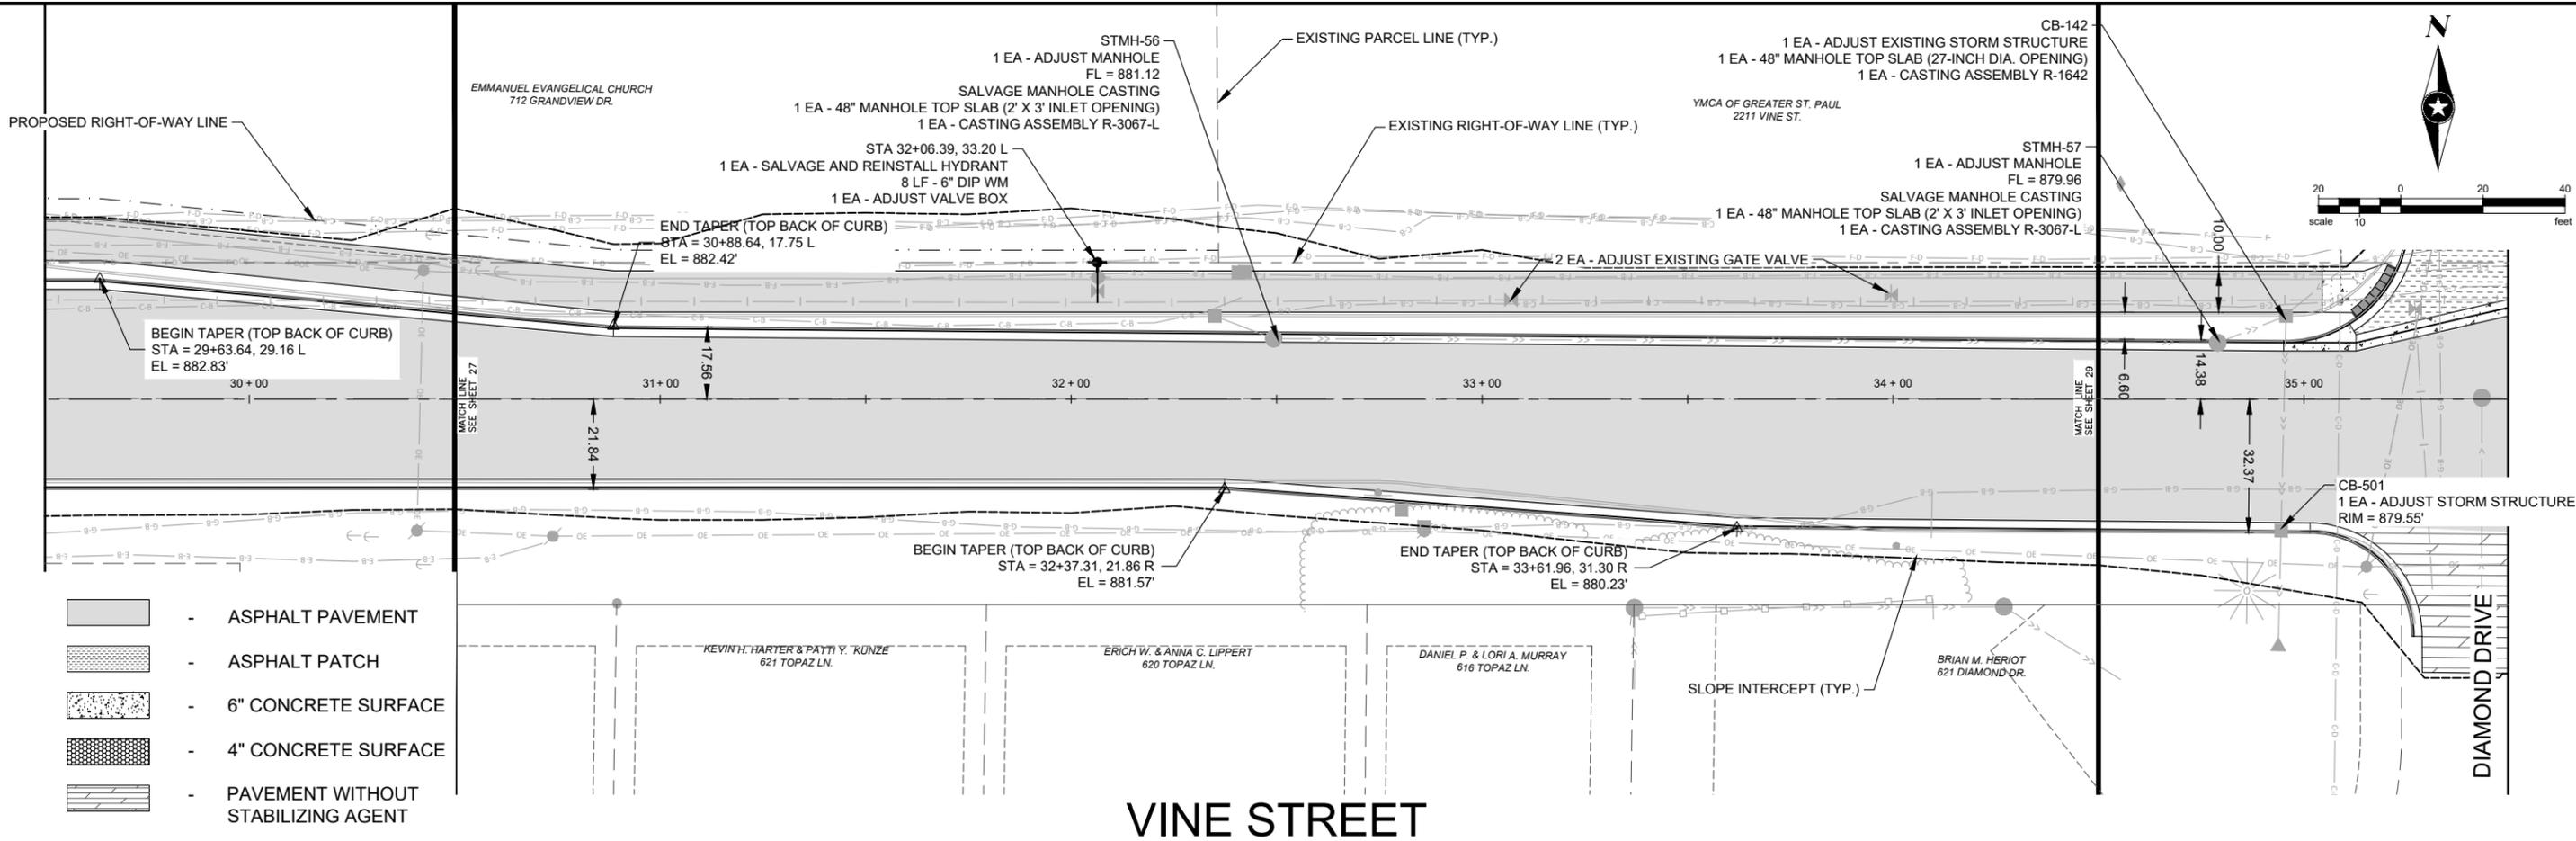


Save: 4/11/2024 4:44 PM cpearman Plot: 4/11/2024 4:45 PM X:\F\J\HUDSON\175833\5-final-dsgn\51-drawings\10-Civil\cad\dwg\sheet\HUDSO_175833_PP.dwg

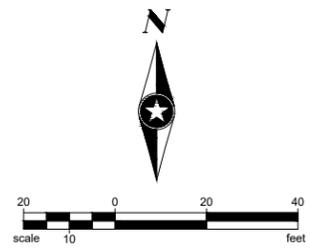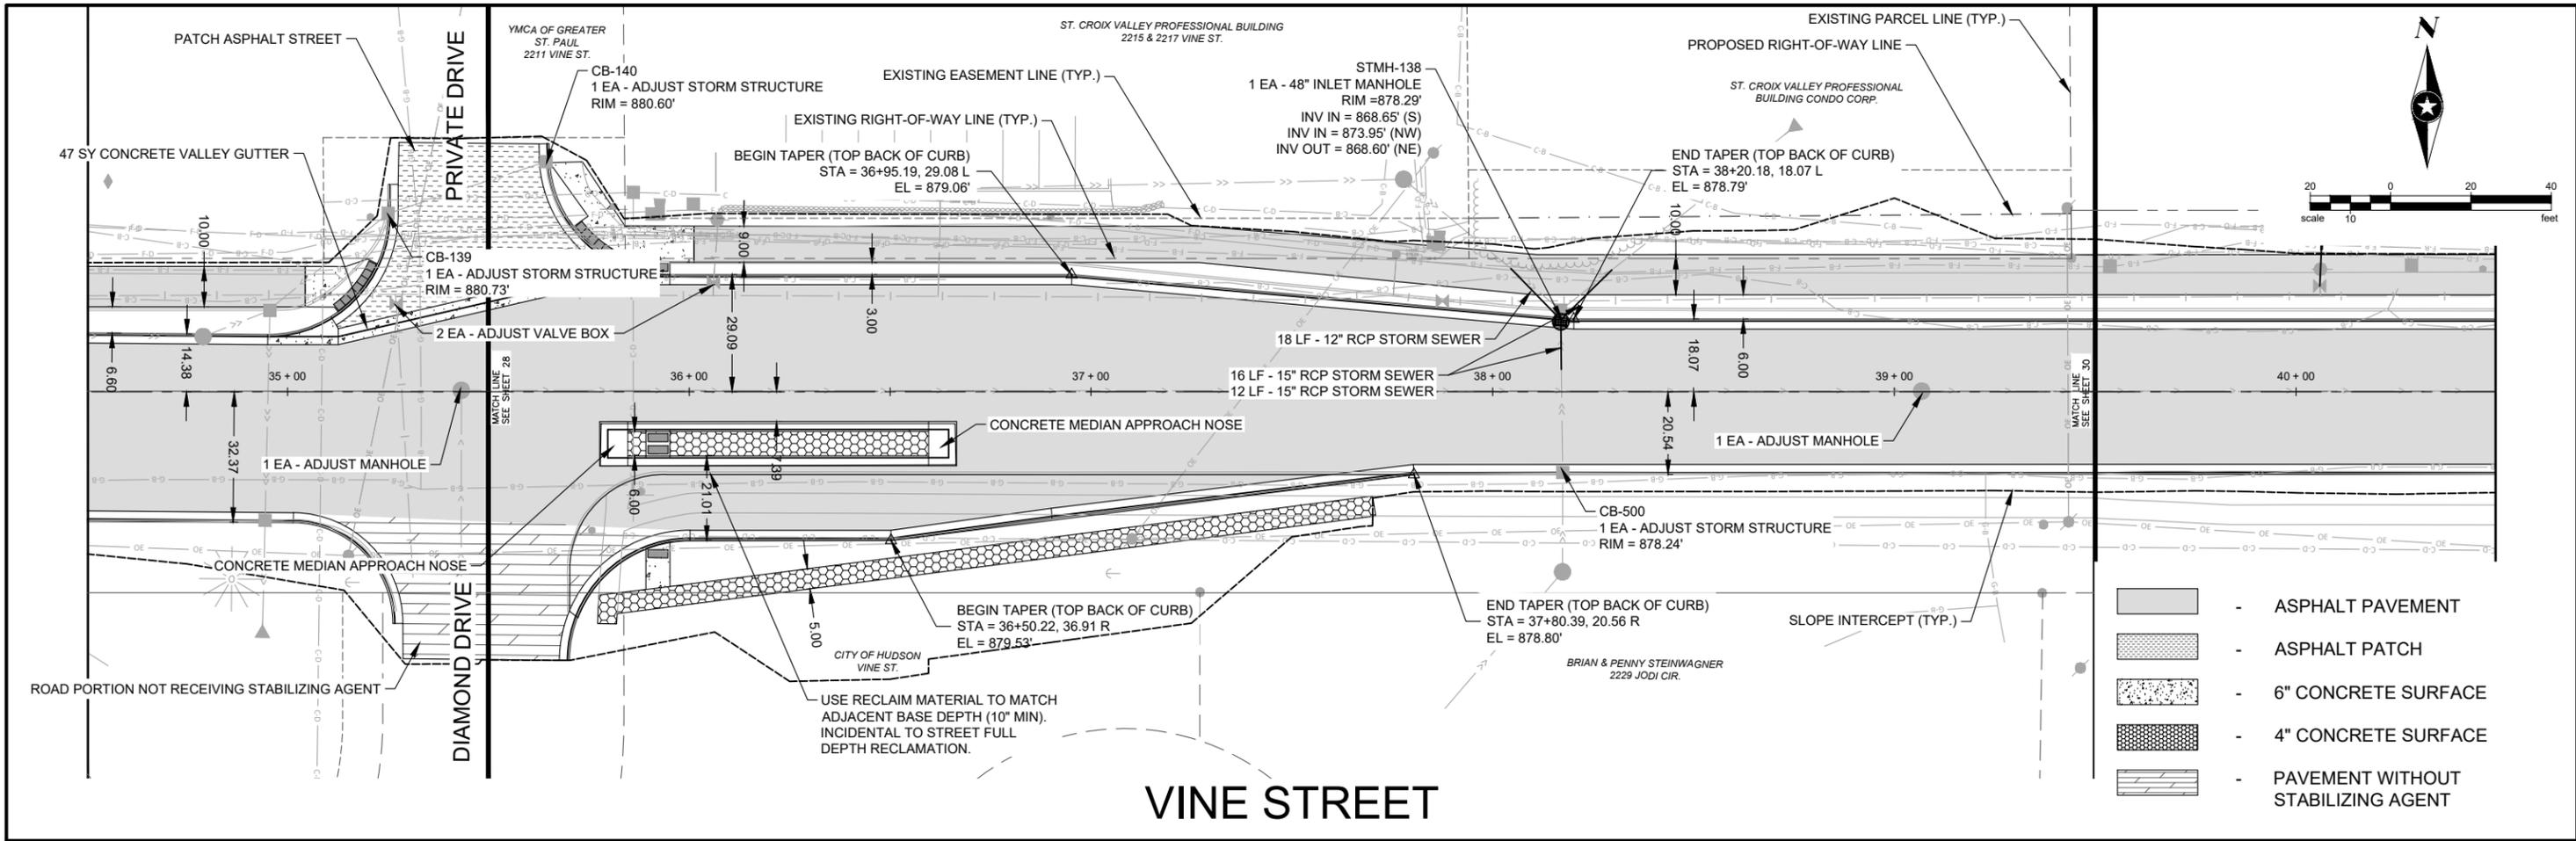

-  - ASPHALT PAVEMENT
-  - ASPHALT PATCH
-  - 6" CONCRETE SURFACE
-  - 4" CONCRETE SURFACE
-  - PAVEMENT WITHOUT STABILIZING AGENT

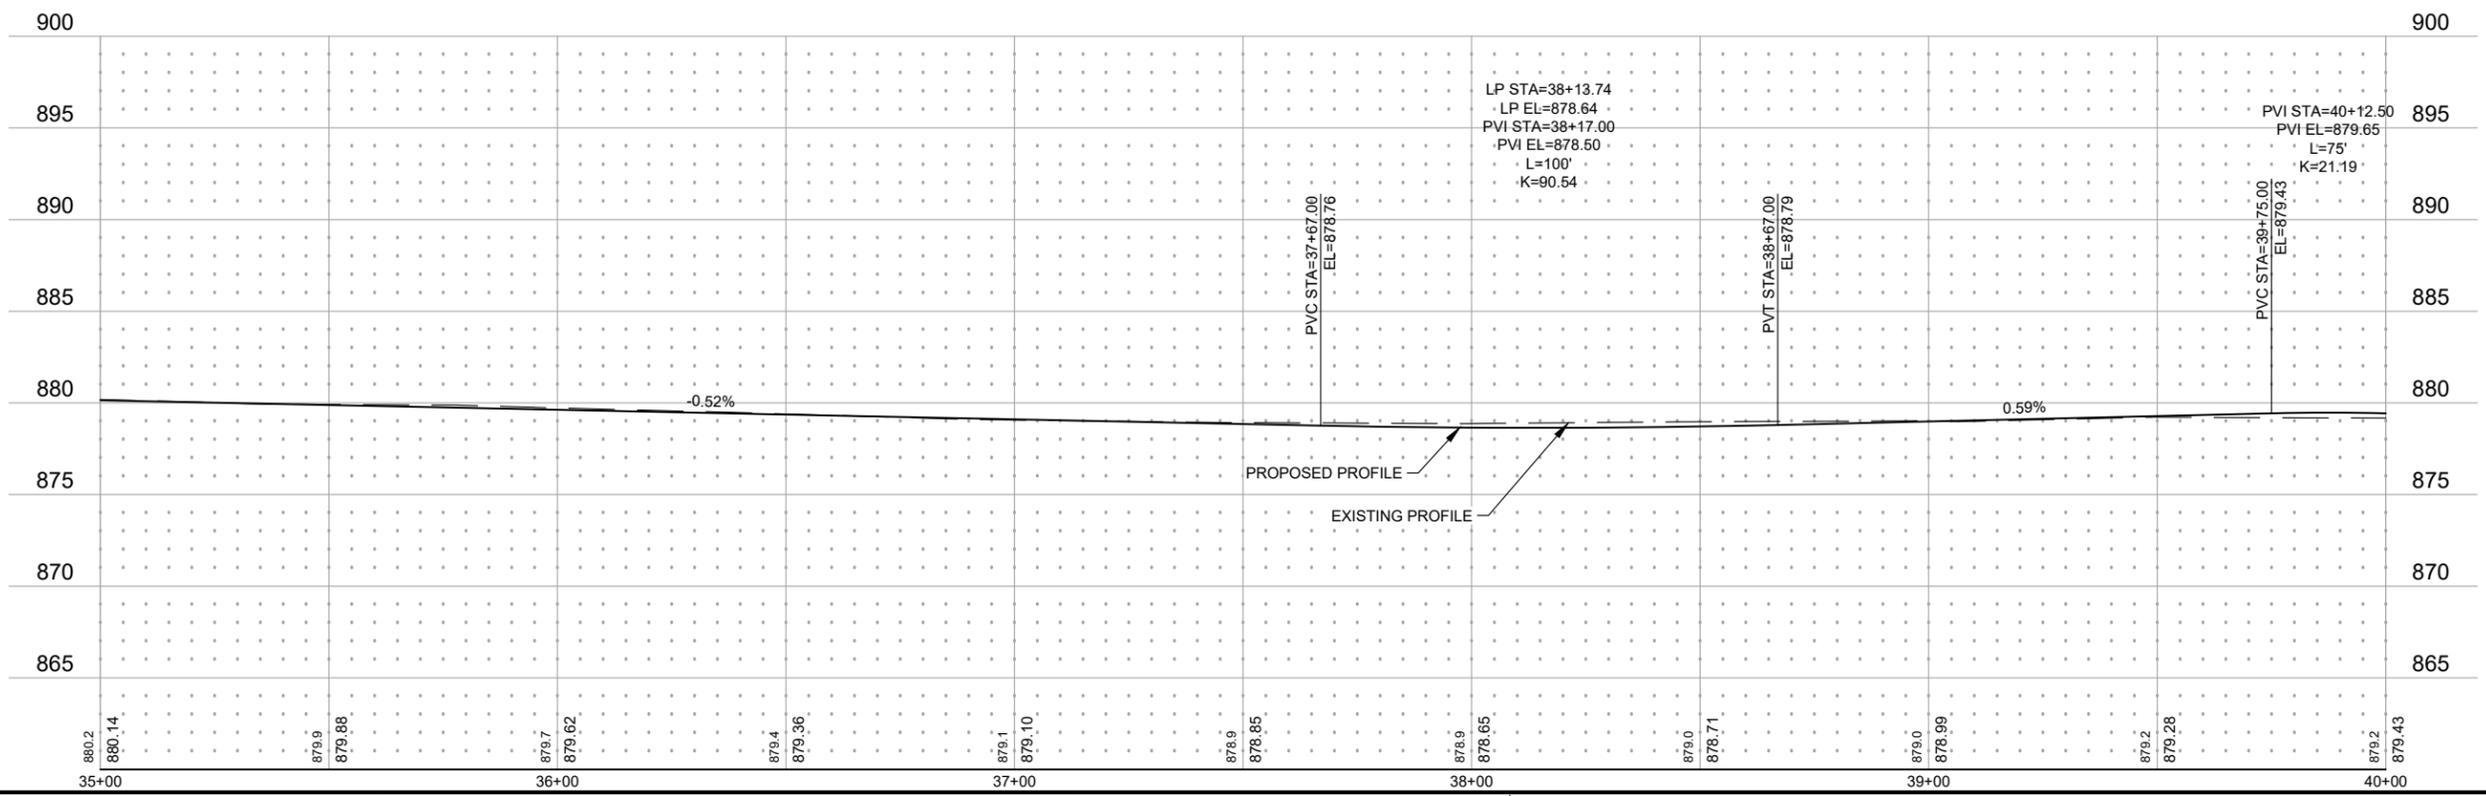

Save: 4/11/2024 4:44 PM cpearman Plot: 4/11/2024 4:45 PM X:\F\J\HUDSON\175833\5-final-dsgn\51-drawings\10-Civil\cad\dwg\sheet\HUDSO_175833_PP.dwg

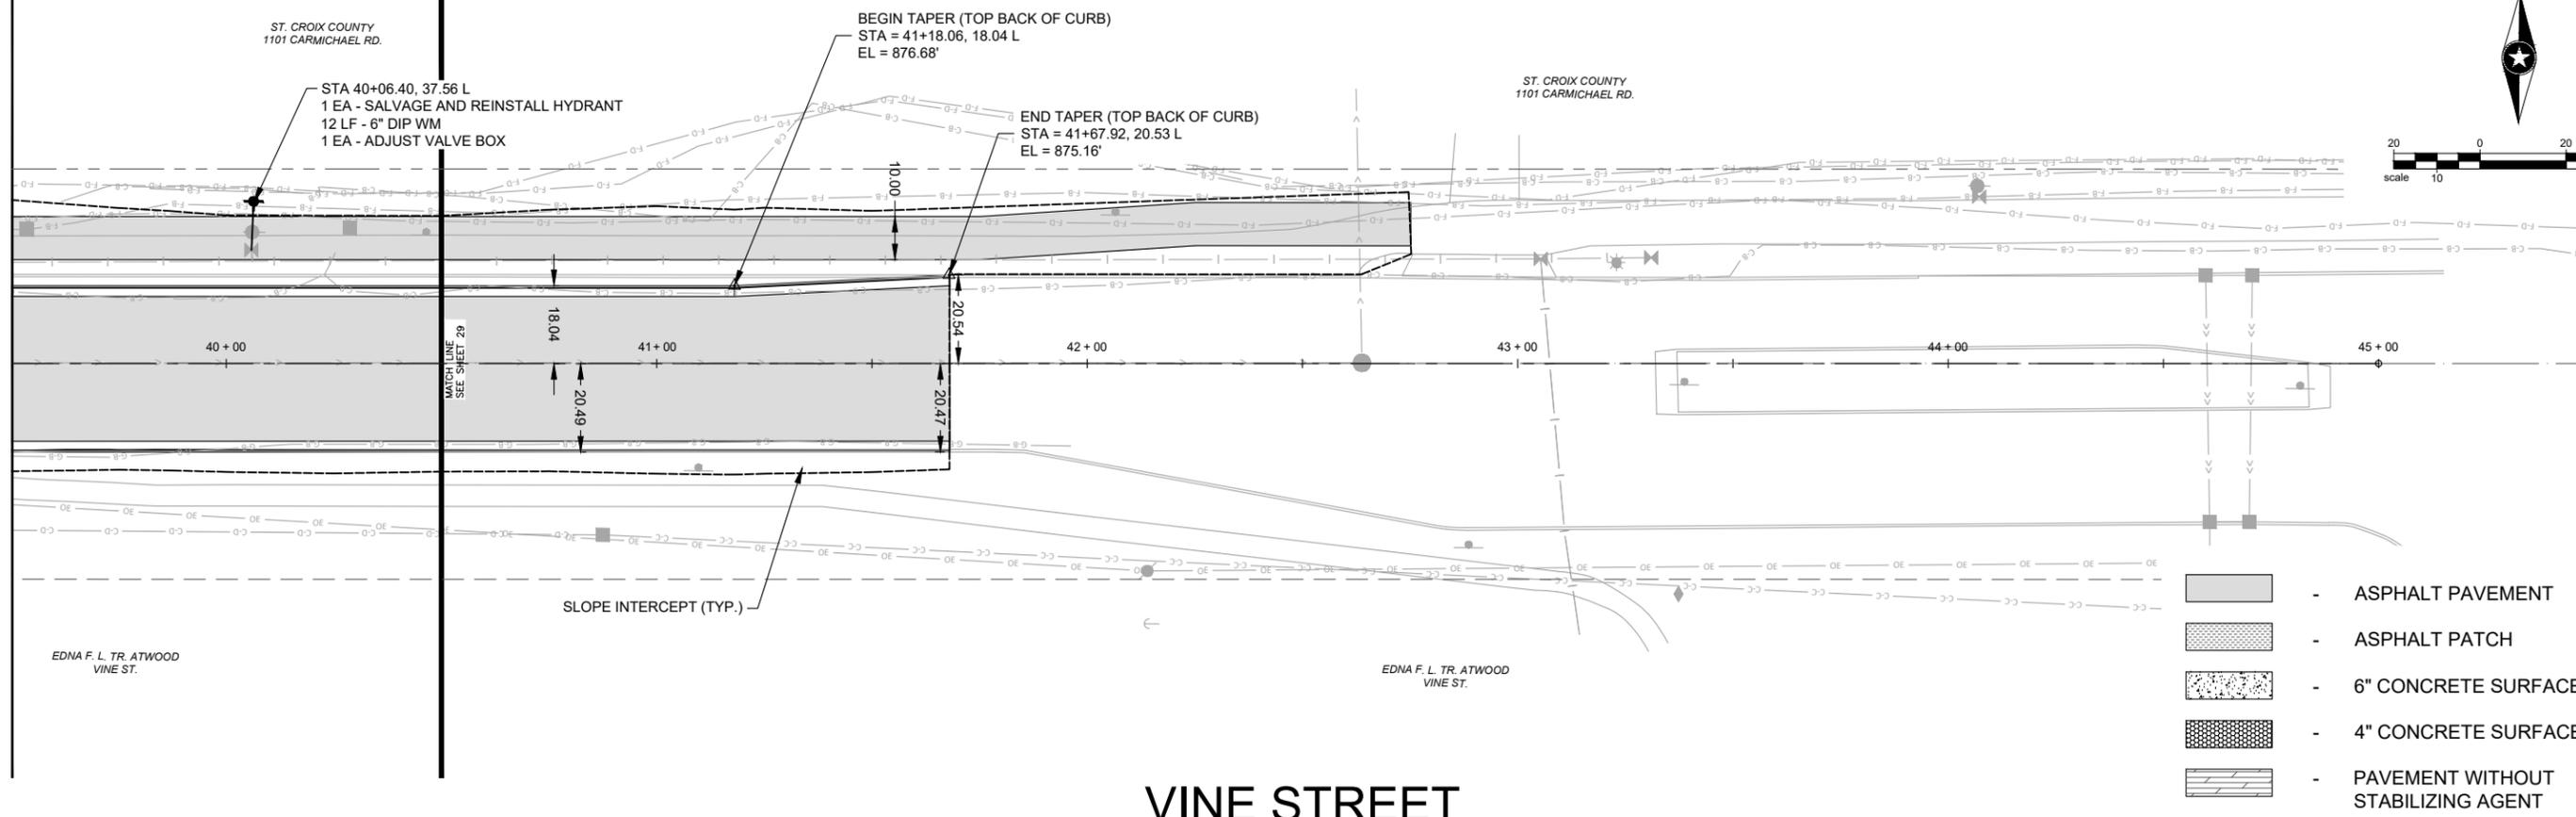


VINE STREET



Save: 4/11/2024 4:44 PM cpearman Plot: 4/11/2024 4:45 PM X:\F\J\HUDSO\175833\5-final-dsgn\51-drawings\10-Civil\cad\dwg\sheet\HUDSO_175833_PP.dwg


SEH Project	HUDSO175833	Rev.#	Revision Issue Description	Date	Rev.#	Revision Issue Description	Date	 2024 STREET IMPROVEMENTS HUDOSN,WI	VINE STREET CONSTRUCTION PLAN & PROFILE		30	
Drawn By	CP	.			.							of 64
Designed By	CP	.			.							
Checked By	EH	1	ADDENDUM #1	04/12/2024	.							

Save: 3/28/2024 7:17 PM cpearman Plot: 3/29/2024 10:11 AM X:\F\J\H\HUDSO175833\5-final-dsgn\10-Civil\cad\dwg\sheet\HUDSO 175833_PM.dwg

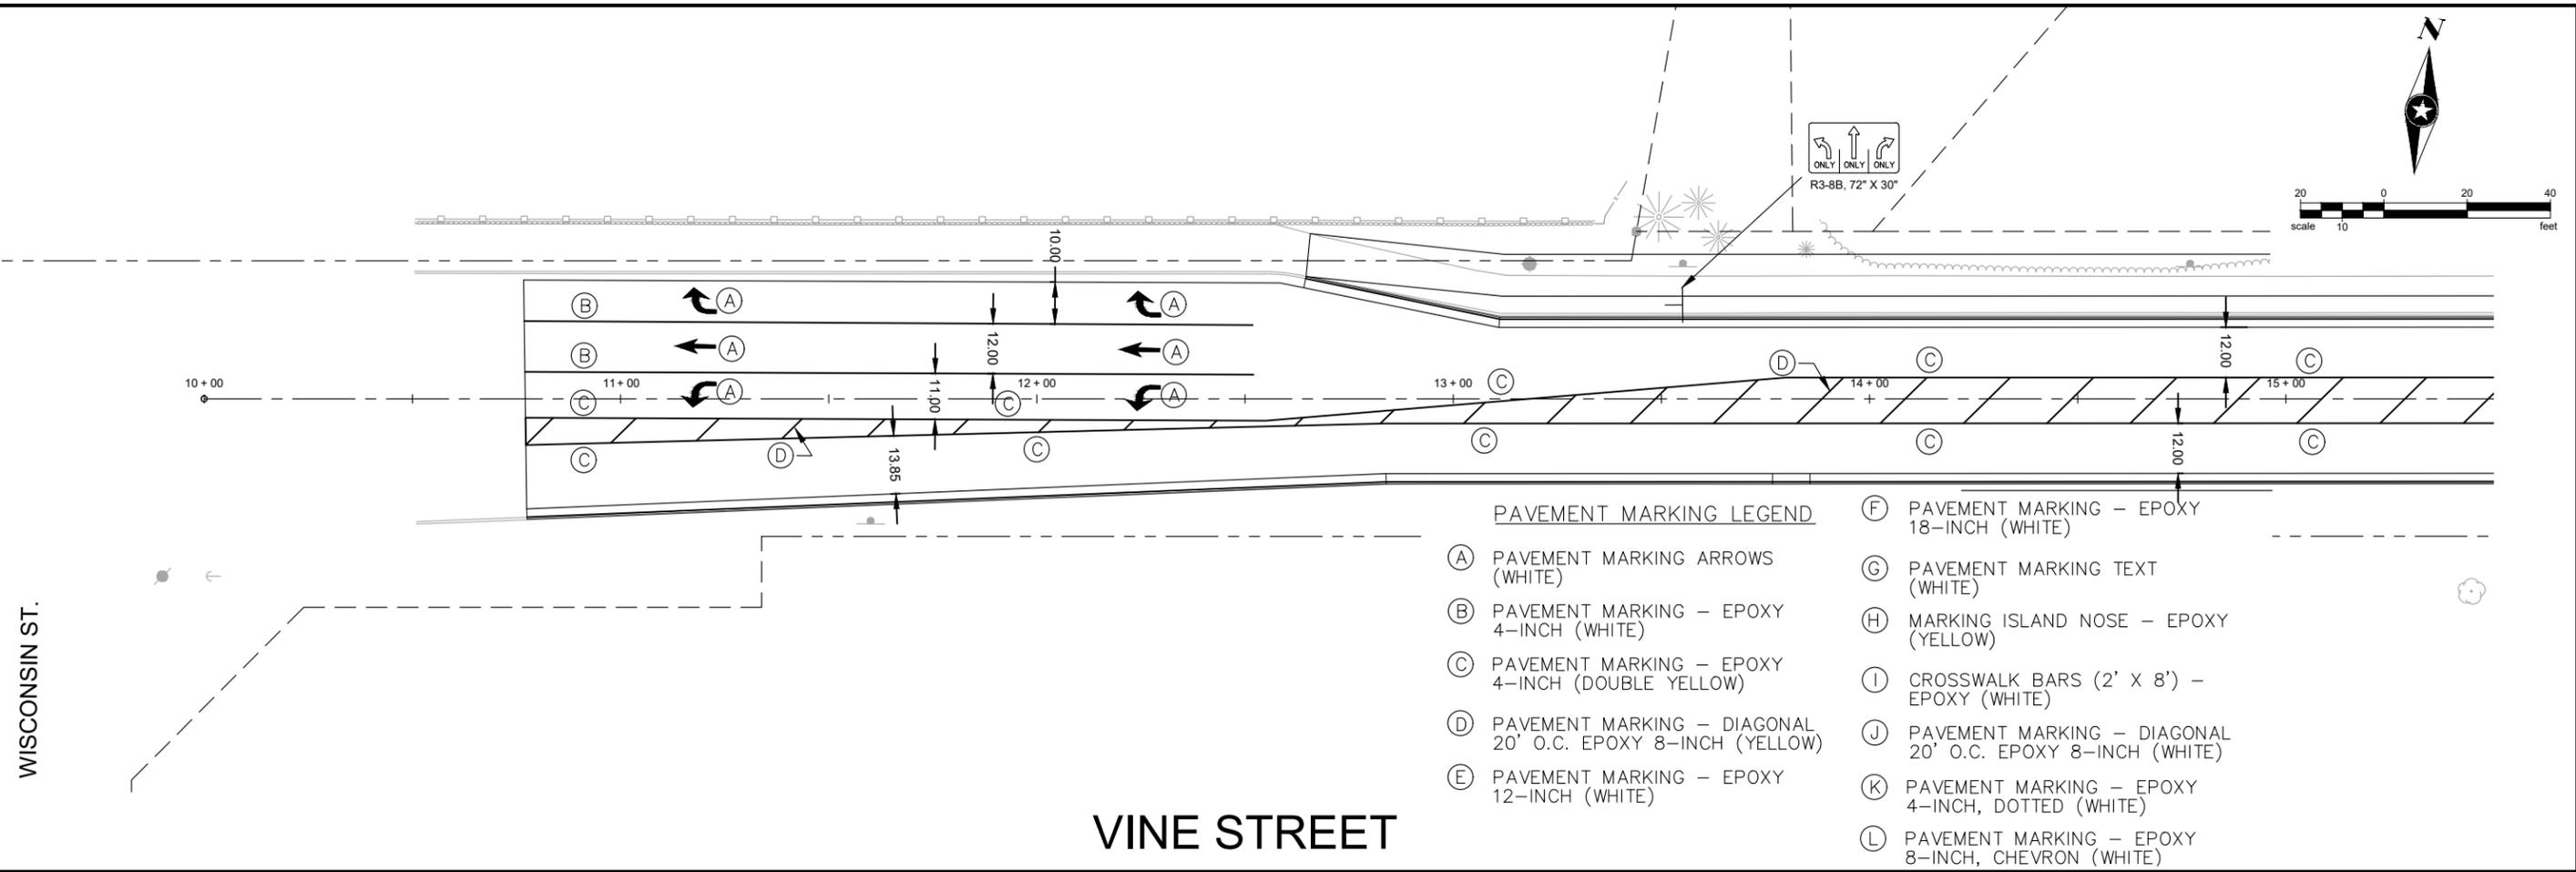


VINE STREET

- PAVEMENT MARKING LEGEND**
- (A) PAVEMENT MARKING ARROWS (WHITE)
 - (B) PAVEMENT MARKING - EPOXY 4-INCH (WHITE)
 - (C) PAVEMENT MARKING - EPOXY 4-INCH (DOUBLE YELLOW)
 - (D) PAVEMENT MARKING - DIAGONAL 20' O.C. EPOXY 8-INCH (YELLOW)
 - (E) PAVEMENT MARKING - EPOXY 12-INCH (WHITE)
 - (F) PAVEMENT MARKING - EPOXY 18-INCH (WHITE)
 - (G) PAVEMENT MARKING TEXT (WHITE)
 - (H) MARKING ISLAND NOSE - EPOXY (YELLOW)
 - (I) CROSSWALK BARS (2' X 8') - EPOXY (WHITE)
 - (J) PAVEMENT MARKING - DIAGONAL 20' O.C. EPOXY 8-INCH (WHITE)
 - (K) PAVEMENT MARKING - EPOXY 4-INCH, DOTTED (WHITE)
 - (L) PAVEMENT MARKING - EPOXY 8-INCH, CHEVRON (WHITE)

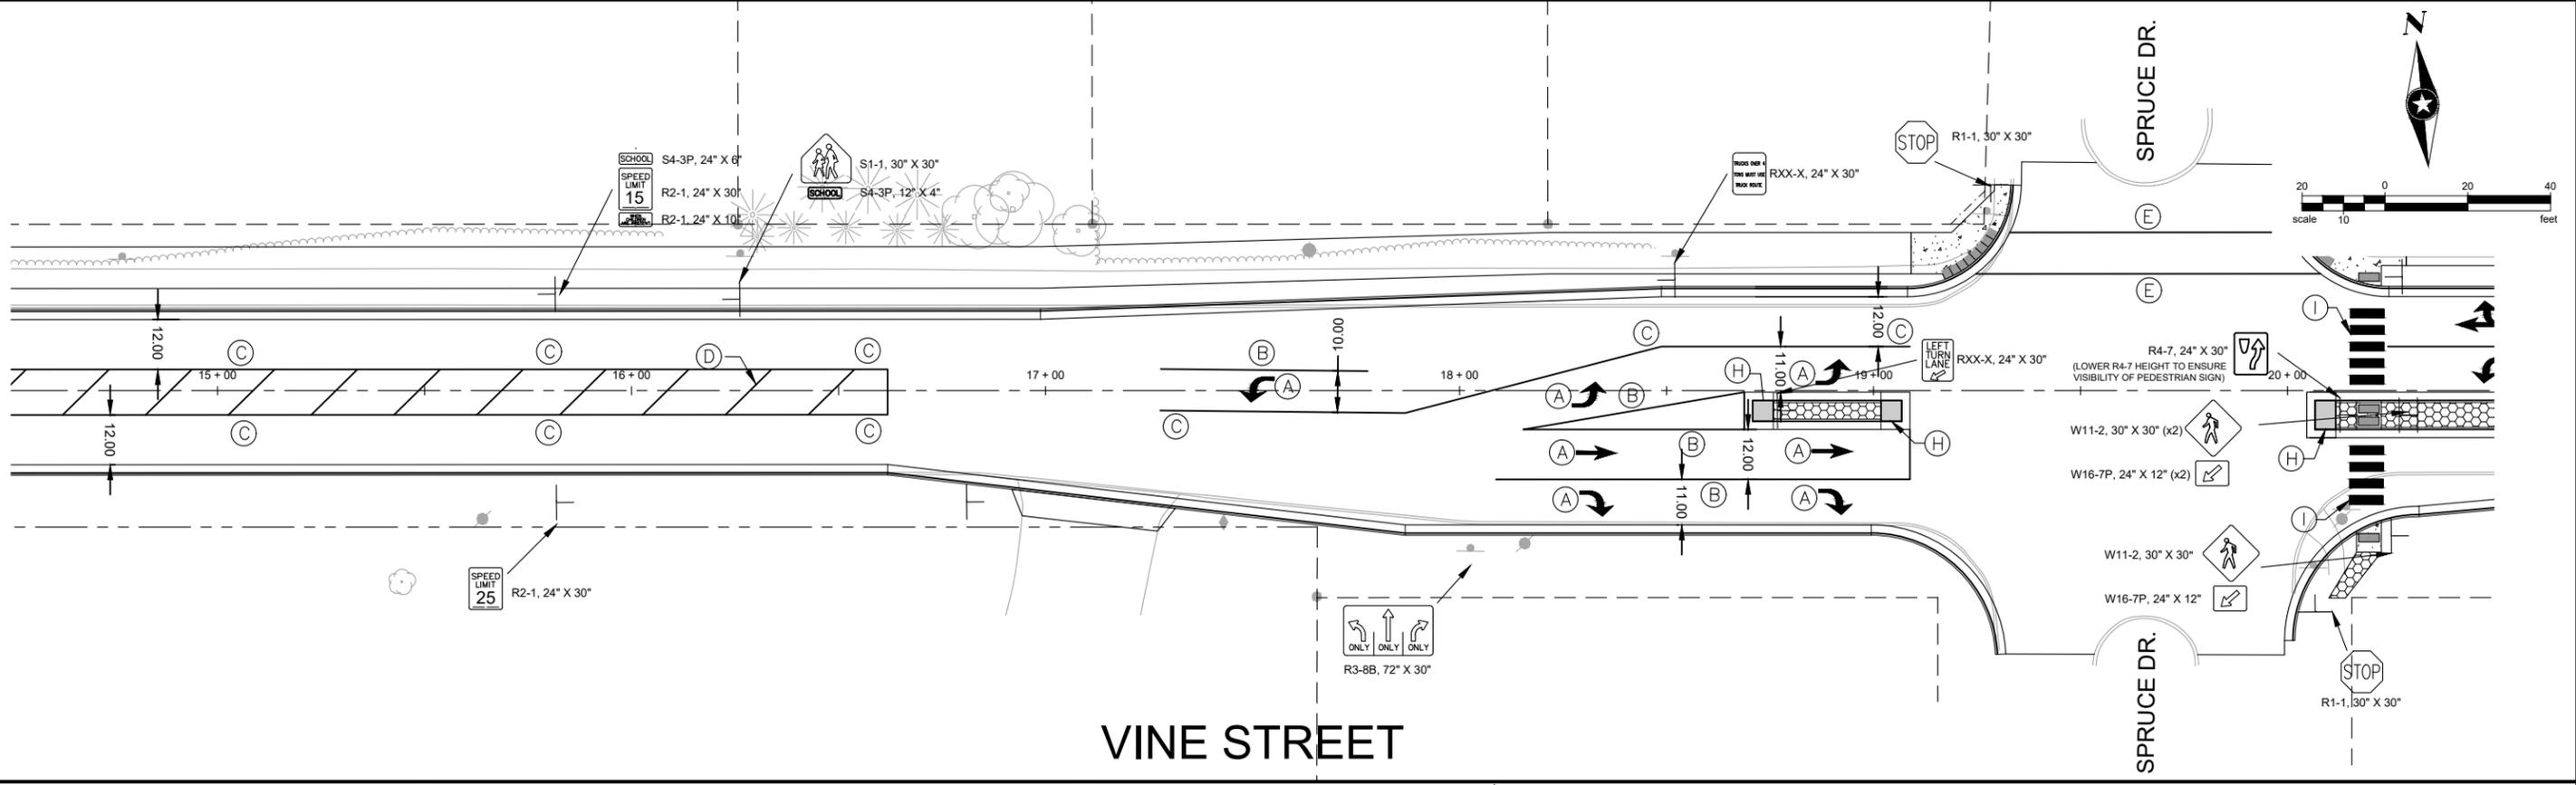

VINE STREET


Save: 3/28/2024 7:17 PM cpearman Plot: 3/29/2024 10:12 AM X:\F\J\H\HUDSO175833\5-final-dsgn\10-Civil\cad\dwg\sheet\HUDSO 175833_Plan.dwg

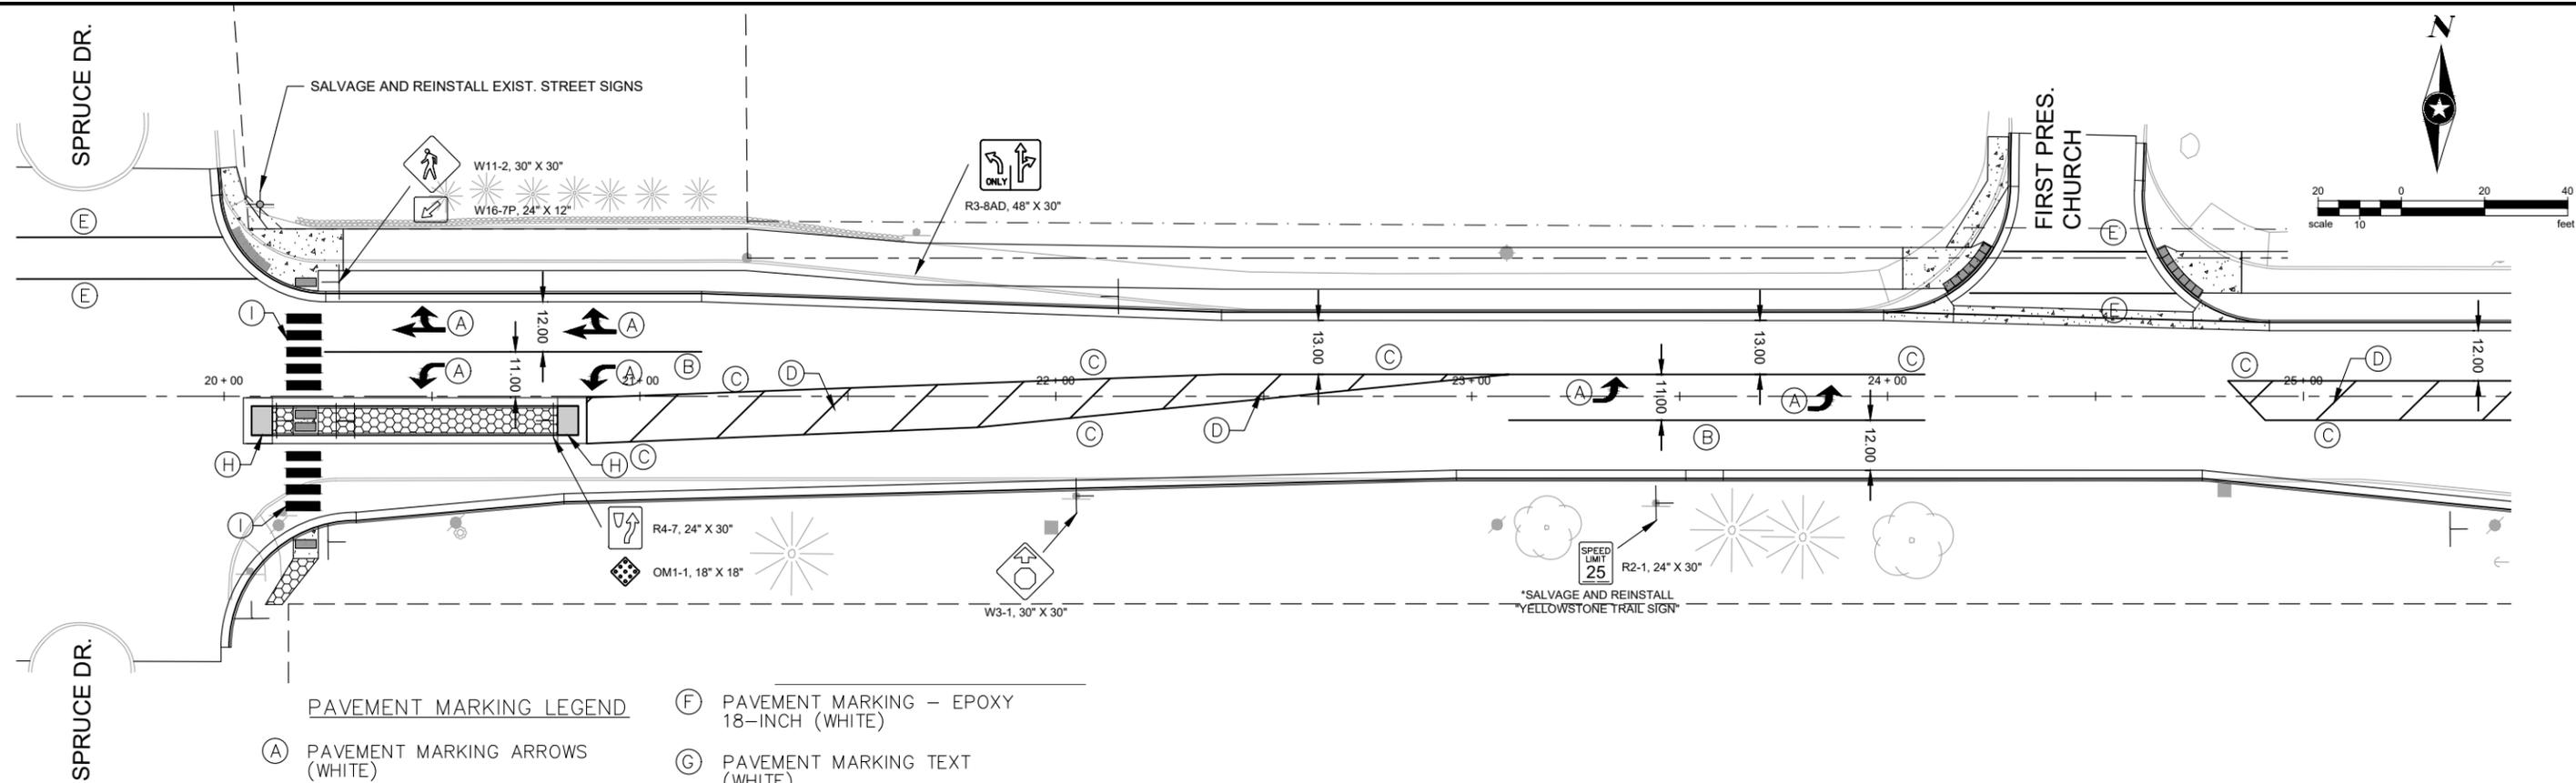

PAVEMENT MARKING LEGEND


- | | |
|----------------------------------------------------------------|---------------------------------------------------------------|
| (A) PAVEMENT MARKING ARROWS (WHITE) | (F) PAVEMENT MARKING - EPOXY 18-INCH (WHITE) |
| (B) PAVEMENT MARKING - EPOXY 4-INCH (WHITE) | (G) PAVEMENT MARKING TEXT (WHITE) |
| (C) PAVEMENT MARKING - EPOXY 4-INCH (DOUBLE YELLOW) | (H) MARKING ISLAND NOSE - EPOXY (YELLOW) |
| (D) PAVEMENT MARKING - DIAGONAL 20' O.C. EPOXY 8-INCH (YELLOW) | (I) CROSSWALK BARS (2' X 8') - EPOXY (WHITE) |
| (E) PAVEMENT MARKING - EPOXY 12-INCH (WHITE) | (J) PAVEMENT MARKING - DIAGONAL 20' O.C. EPOXY 8-INCH (WHITE) |
| | (K) PAVEMENT MARKING - EPOXY 4-INCH, DOTTED (WHITE) |
| | (L) PAVEMENT MARKING - EPOXY 8-INCH, CHEVRON (WHITE) |

VINE STREET

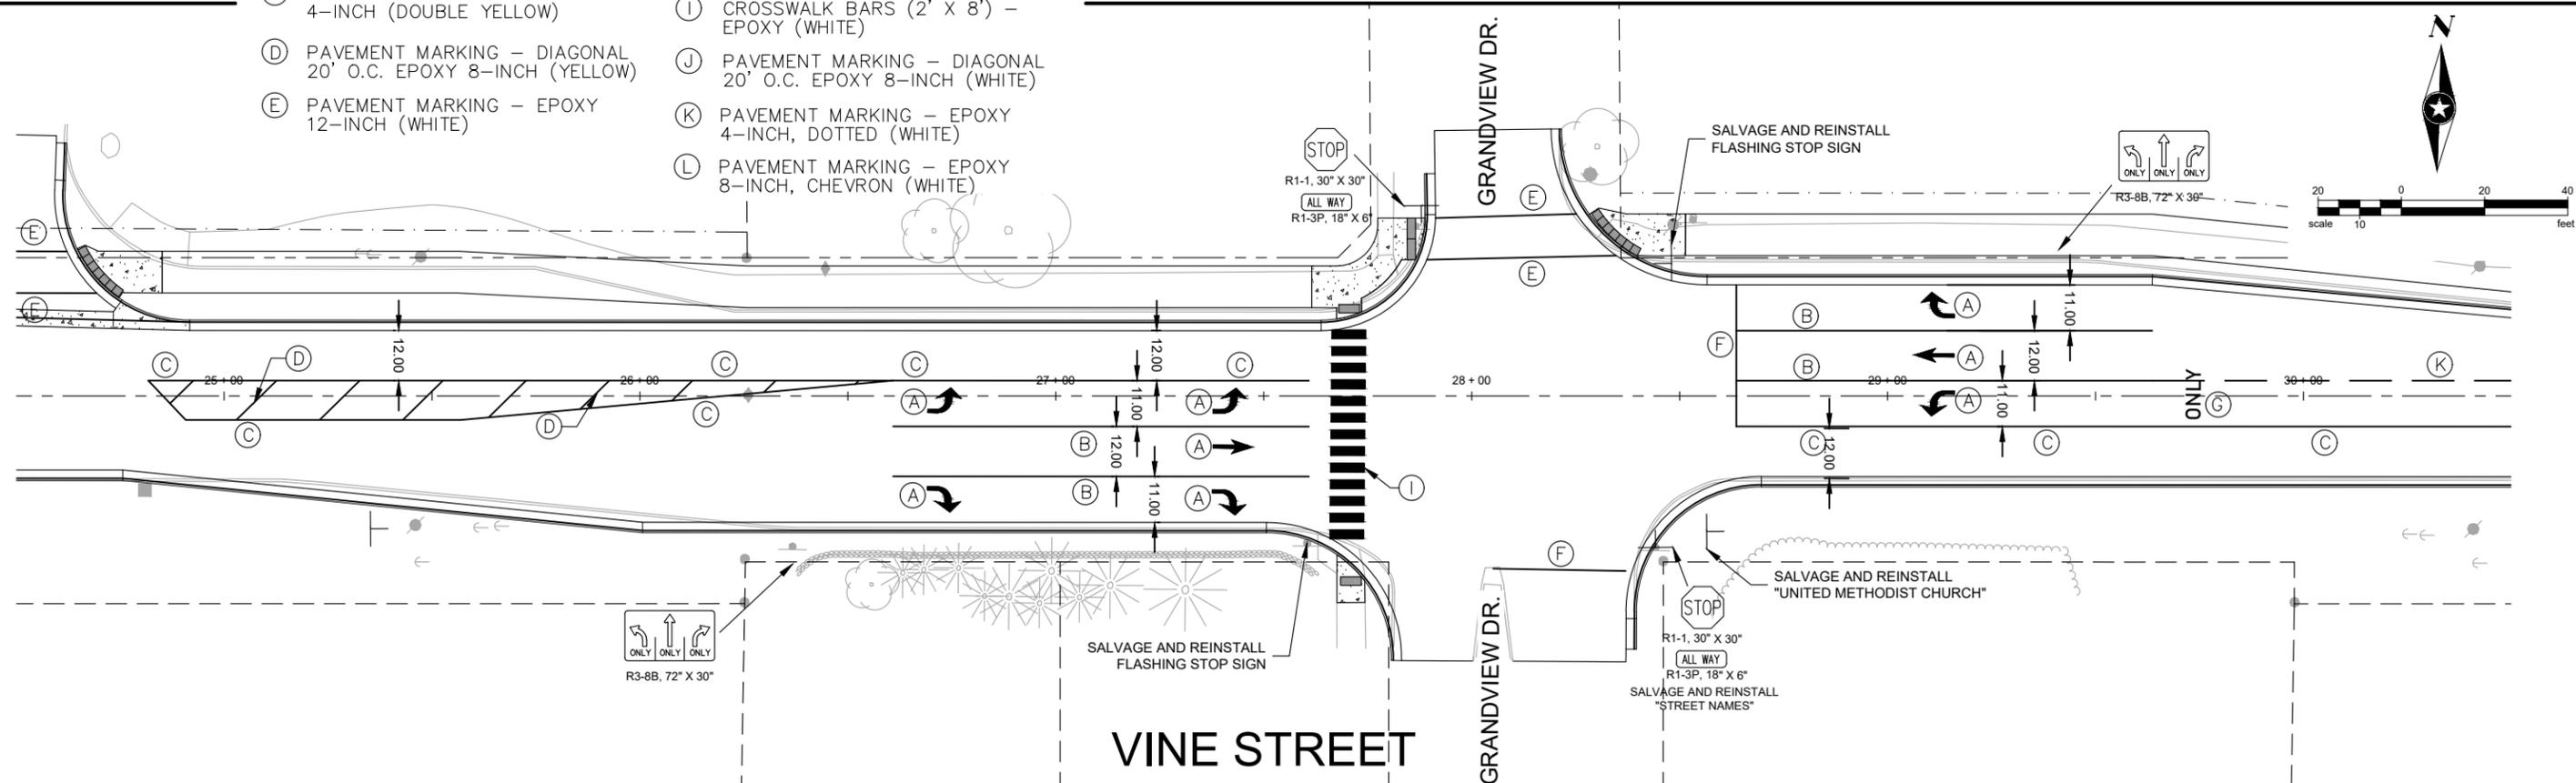


VINE STREET

Save: 3/28/2024 7:17 PM cpearman Plot: 3/29/2024 10:12 AM X:\F\J\H\HUDSO1758335-final-dsgn\10-Civil\cad\dwg\sheet\HUDSO 175833_PM.dwg

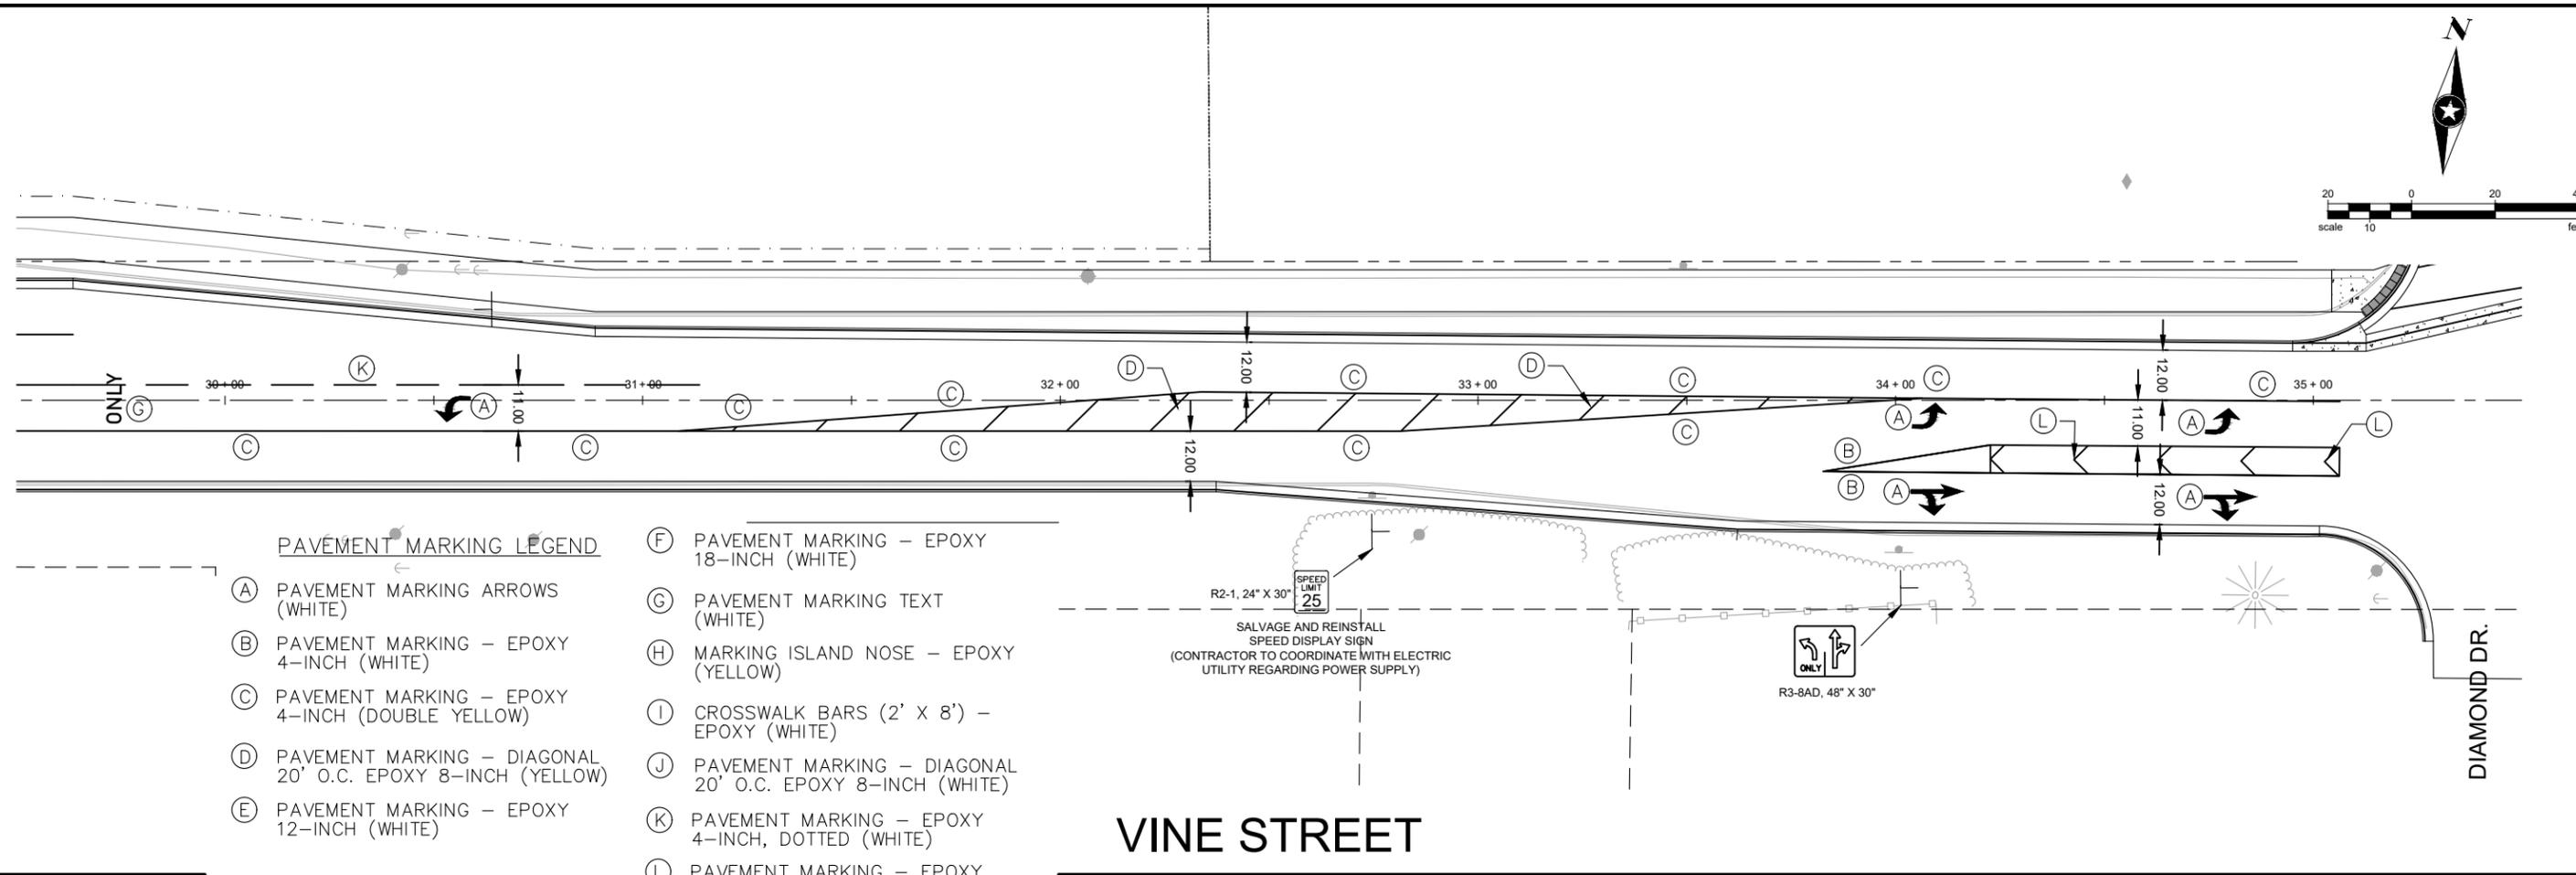

- PAVEMENT MARKING LEGEND**
- (A) PAVEMENT MARKING ARROWS (WHITE)
 - (B) PAVEMENT MARKING - EPOXY 4-INCH (WHITE)
 - (C) PAVEMENT MARKING - EPOXY 4-INCH (DOUBLE YELLOW)
 - (D) PAVEMENT MARKING - DIAGONAL 20' O.C. EPOXY 8-INCH (YELLOW)
 - (E) PAVEMENT MARKING - EPOXY 12-INCH (WHITE)
 - (F) PAVEMENT MARKING - EPOXY 18-INCH (WHITE)
 - (G) PAVEMENT MARKING TEXT (WHITE)
 - (H) MARKING ISLAND NOSE - EPOXY (YELLOW)
 - (I) CROSSWALK BARS (2' X 8') - EPOXY (WHITE)
 - (J) PAVEMENT MARKING - DIAGONAL 20' O.C. EPOXY 8-INCH (WHITE)
 - (K) PAVEMENT MARKING - EPOXY 4-INCH, DOTTED (WHITE)
 - (L) PAVEMENT MARKING - EPOXY 8-INCH, CHEVRON (WHITE)

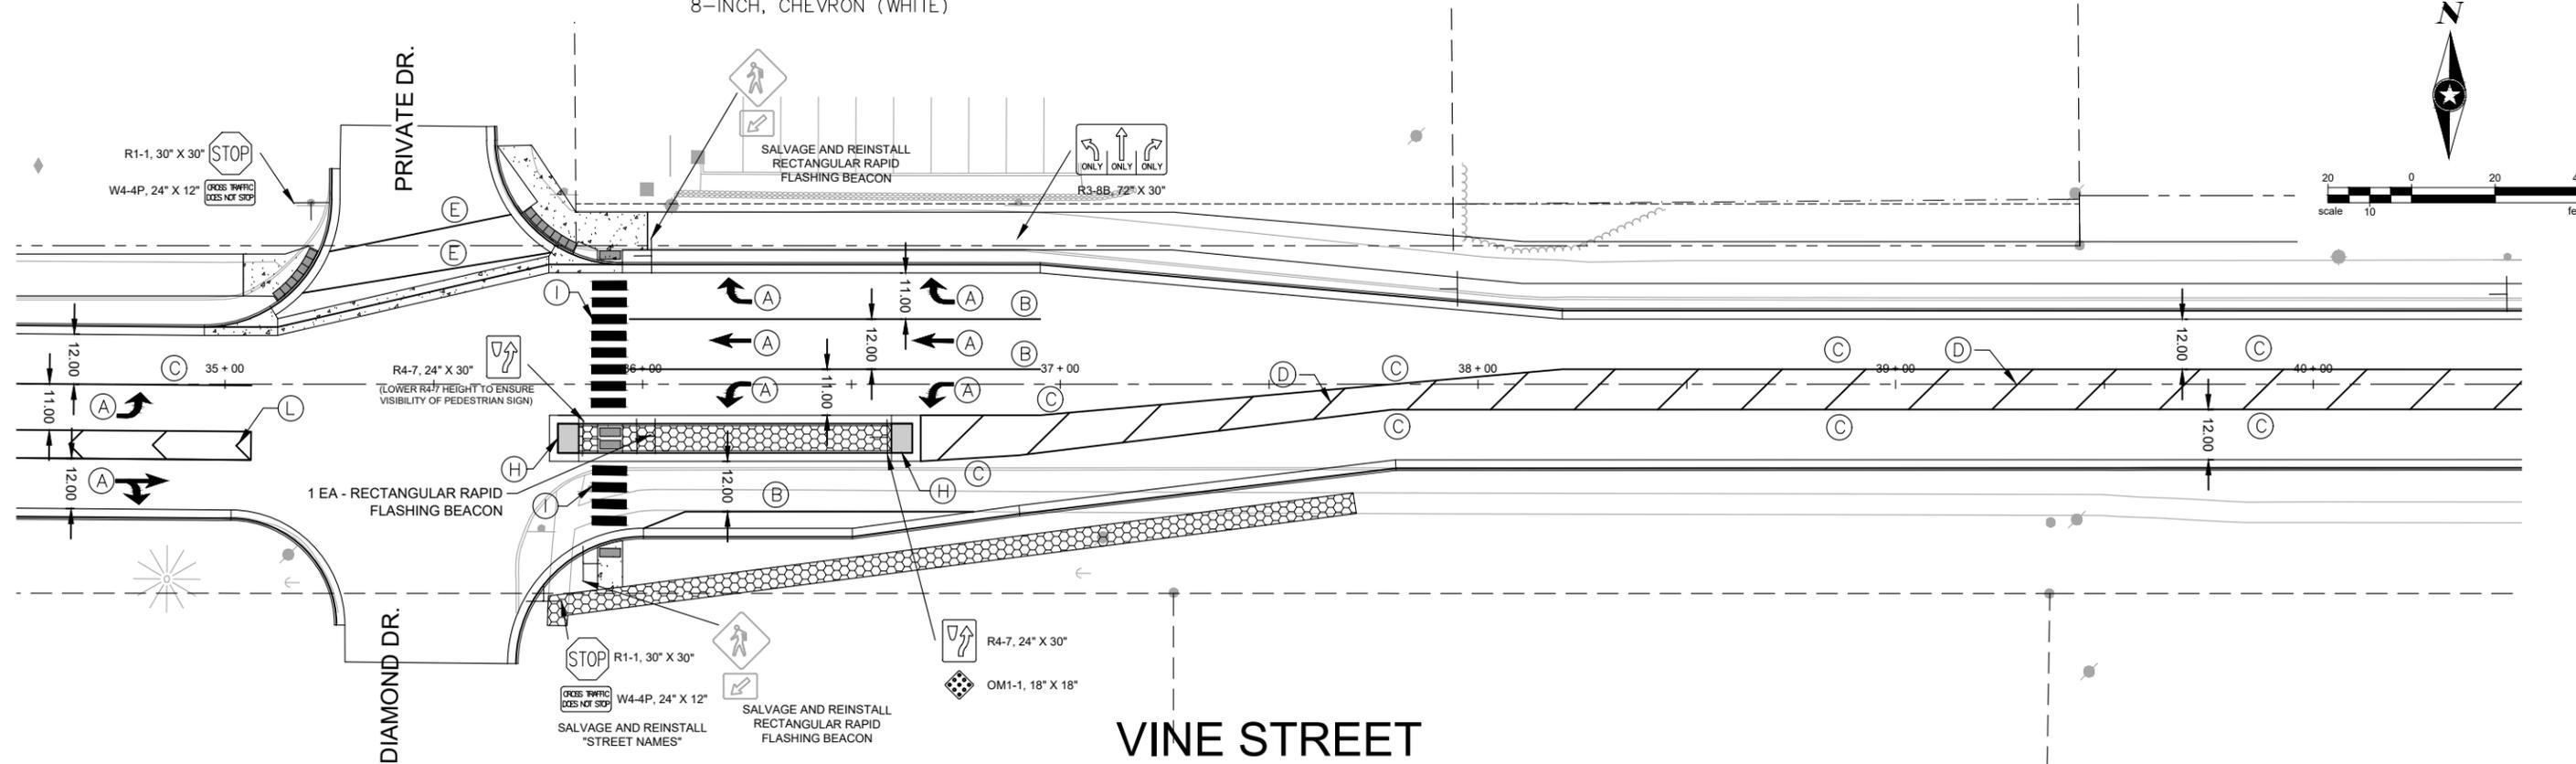

SEH Project	HUDSO175833
Drawn By	WJW
Designed By	CP
Checked By	EH


Rev.#	Revision Issue Description	Date

Rev.#	Revision Issue Description	Date



2024 STREET IMPROVEMENTS
HUDSON, WI

PAVEMENT MARKINGS
PLAN SHEET

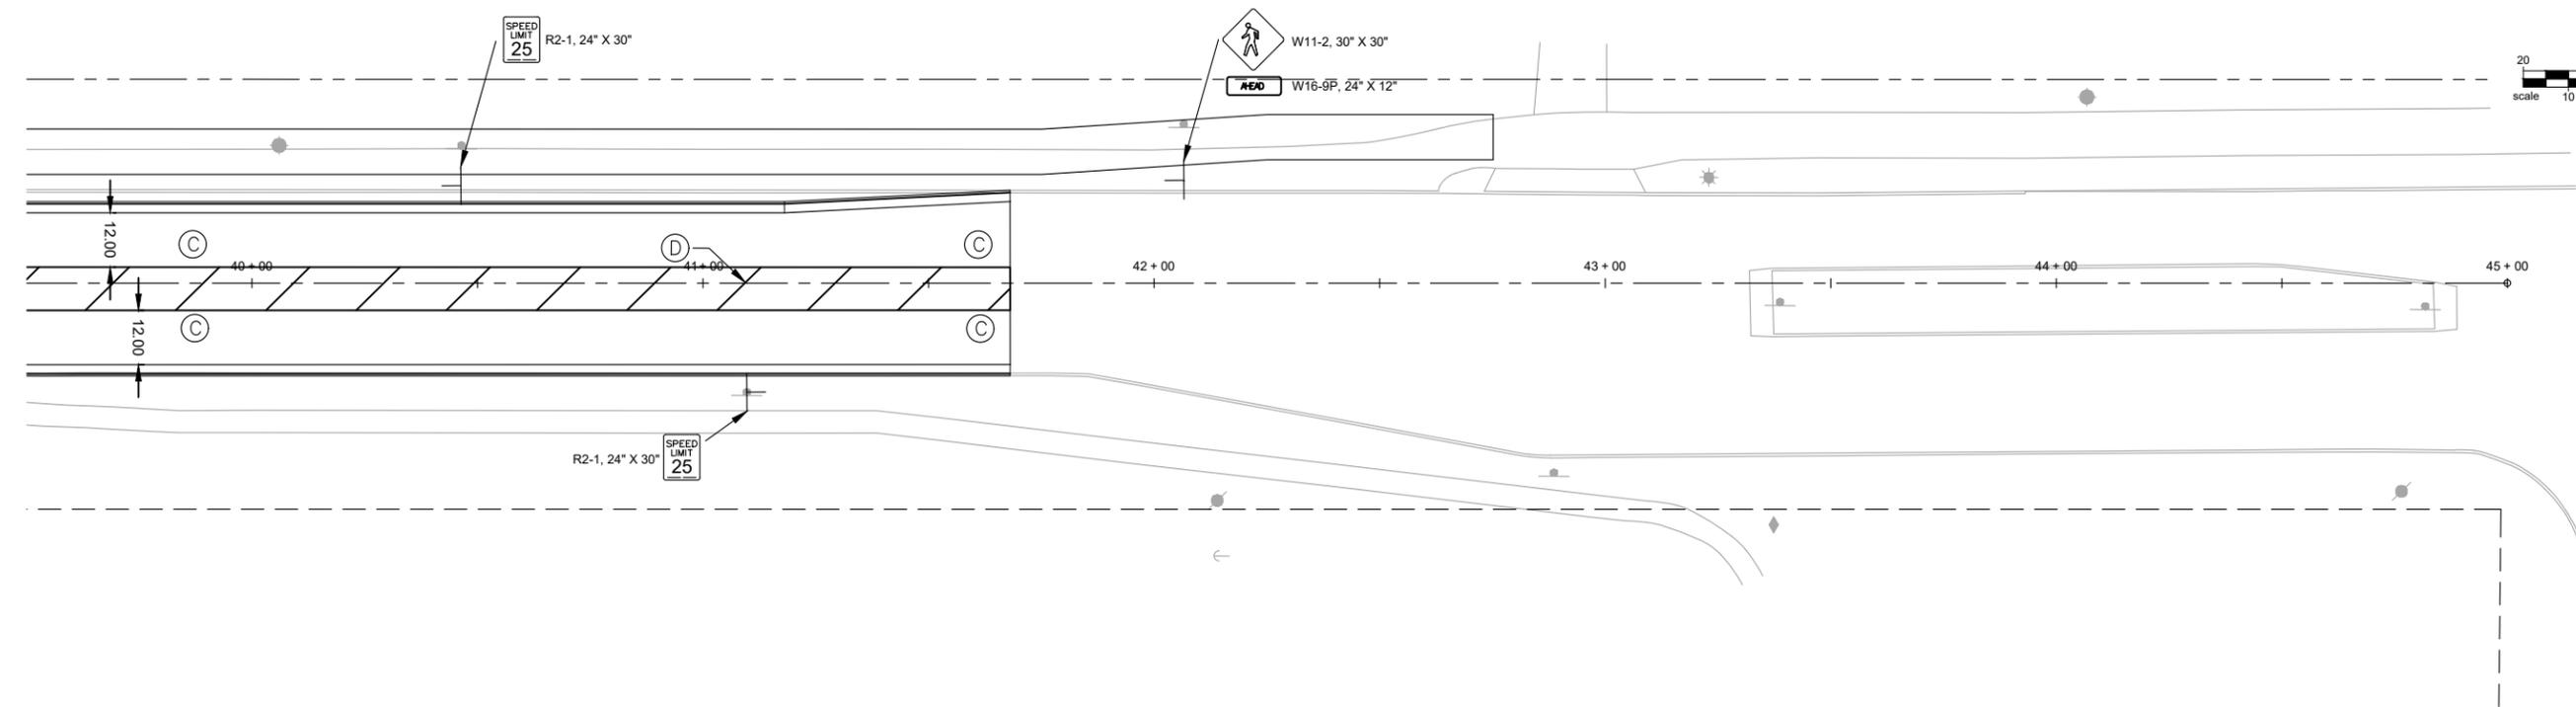

VINE STREET

PAVEMENT MARKING LEGEND

- | | |
|---|---|
| <ul style="list-style-type: none"> (A) PAVEMENT MARKING ARROWS (WHITE) (B) PAVEMENT MARKING - EPOXY 4-INCH (WHITE) (C) PAVEMENT MARKING - EPOXY 4-INCH (DOUBLE YELLOW) (D) PAVEMENT MARKING - DIAGONAL 20' O.C. EPOXY 8-INCH (YELLOW) (E) PAVEMENT MARKING - EPOXY 12-INCH (WHITE) | <ul style="list-style-type: none"> (F) PAVEMENT MARKING - EPOXY 18-INCH (WHITE) (G) PAVEMENT MARKING TEXT (WHITE) (H) MARKING ISLAND NOSE - EPOXY (YELLOW) (I) CROSSWALK BARS (2' X 8') - EPOXY (WHITE) (J) PAVEMENT MARKING - DIAGONAL 20' O.C. EPOXY 8-INCH (WHITE) (K) PAVEMENT MARKING - EPOXY 4-INCH, DOTTED (WHITE) (L) PAVEMENT MARKING - EPOXY 8-INCH, CHEVRON (WHITE) |
|---|---|



Save: 3/28/2024 7:17 PM cpearman Plot: 3/29/2024 10:12 AM X:\F\J\H\HUDSO1758335-final-dsgn\10-civil\cad\dwg\sheet\HUDSO 175833_PM.dwg

SEH Project	HUDSO175833	Rev.#	Revision Issue Description	Date	Rev.#	Revision Issue Description	Date
Drawn By	WJW	.			.		
Designed By	CP	.			.		
Checked By	EH	.			.		



2024 STREET IMPROVEMENTS
HUDSON, WI

PAVEMENT MARKINGS
PLAN SHEET